



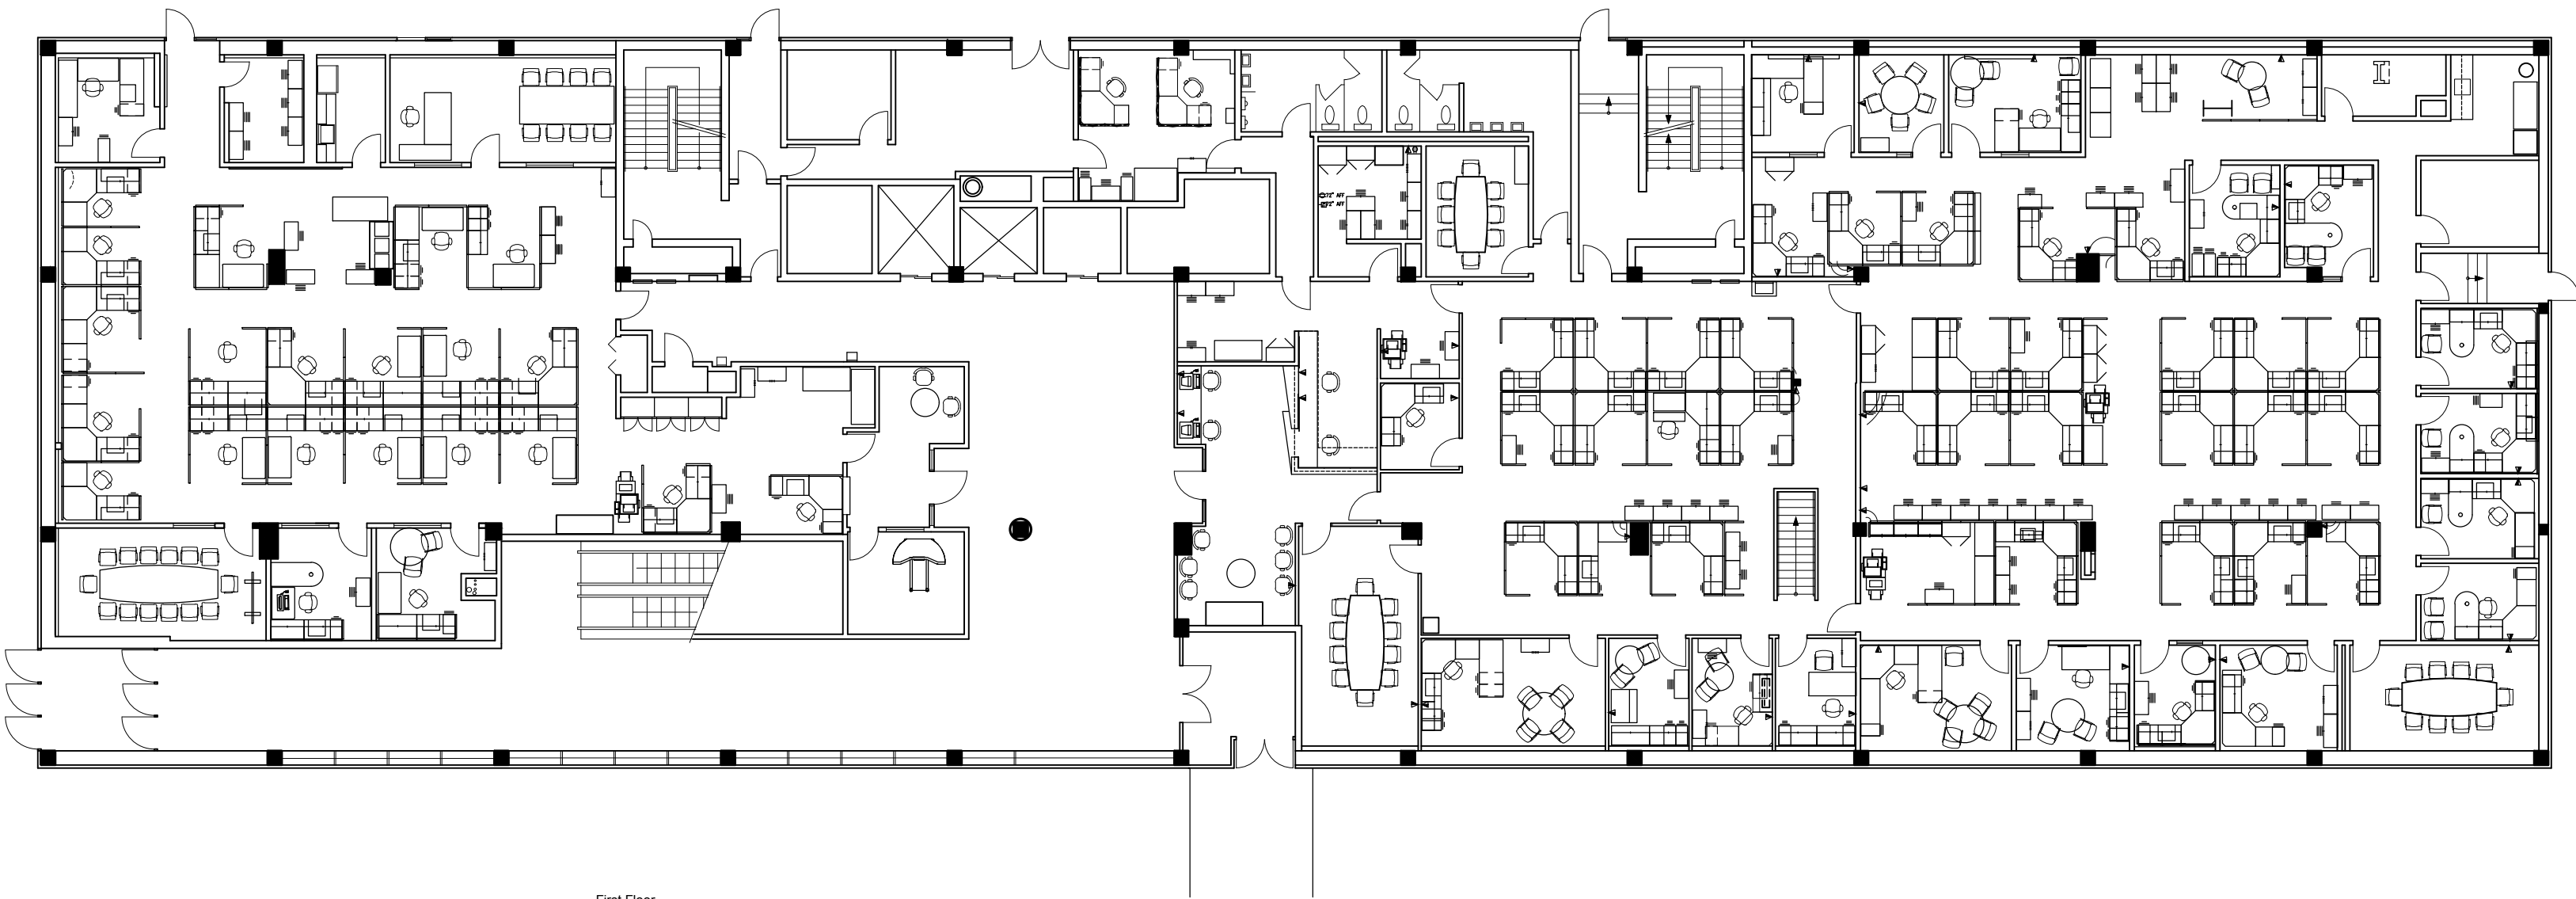


First Floor
PUBLIC SERVICE CENTER
250 4TH STREET SOUTH

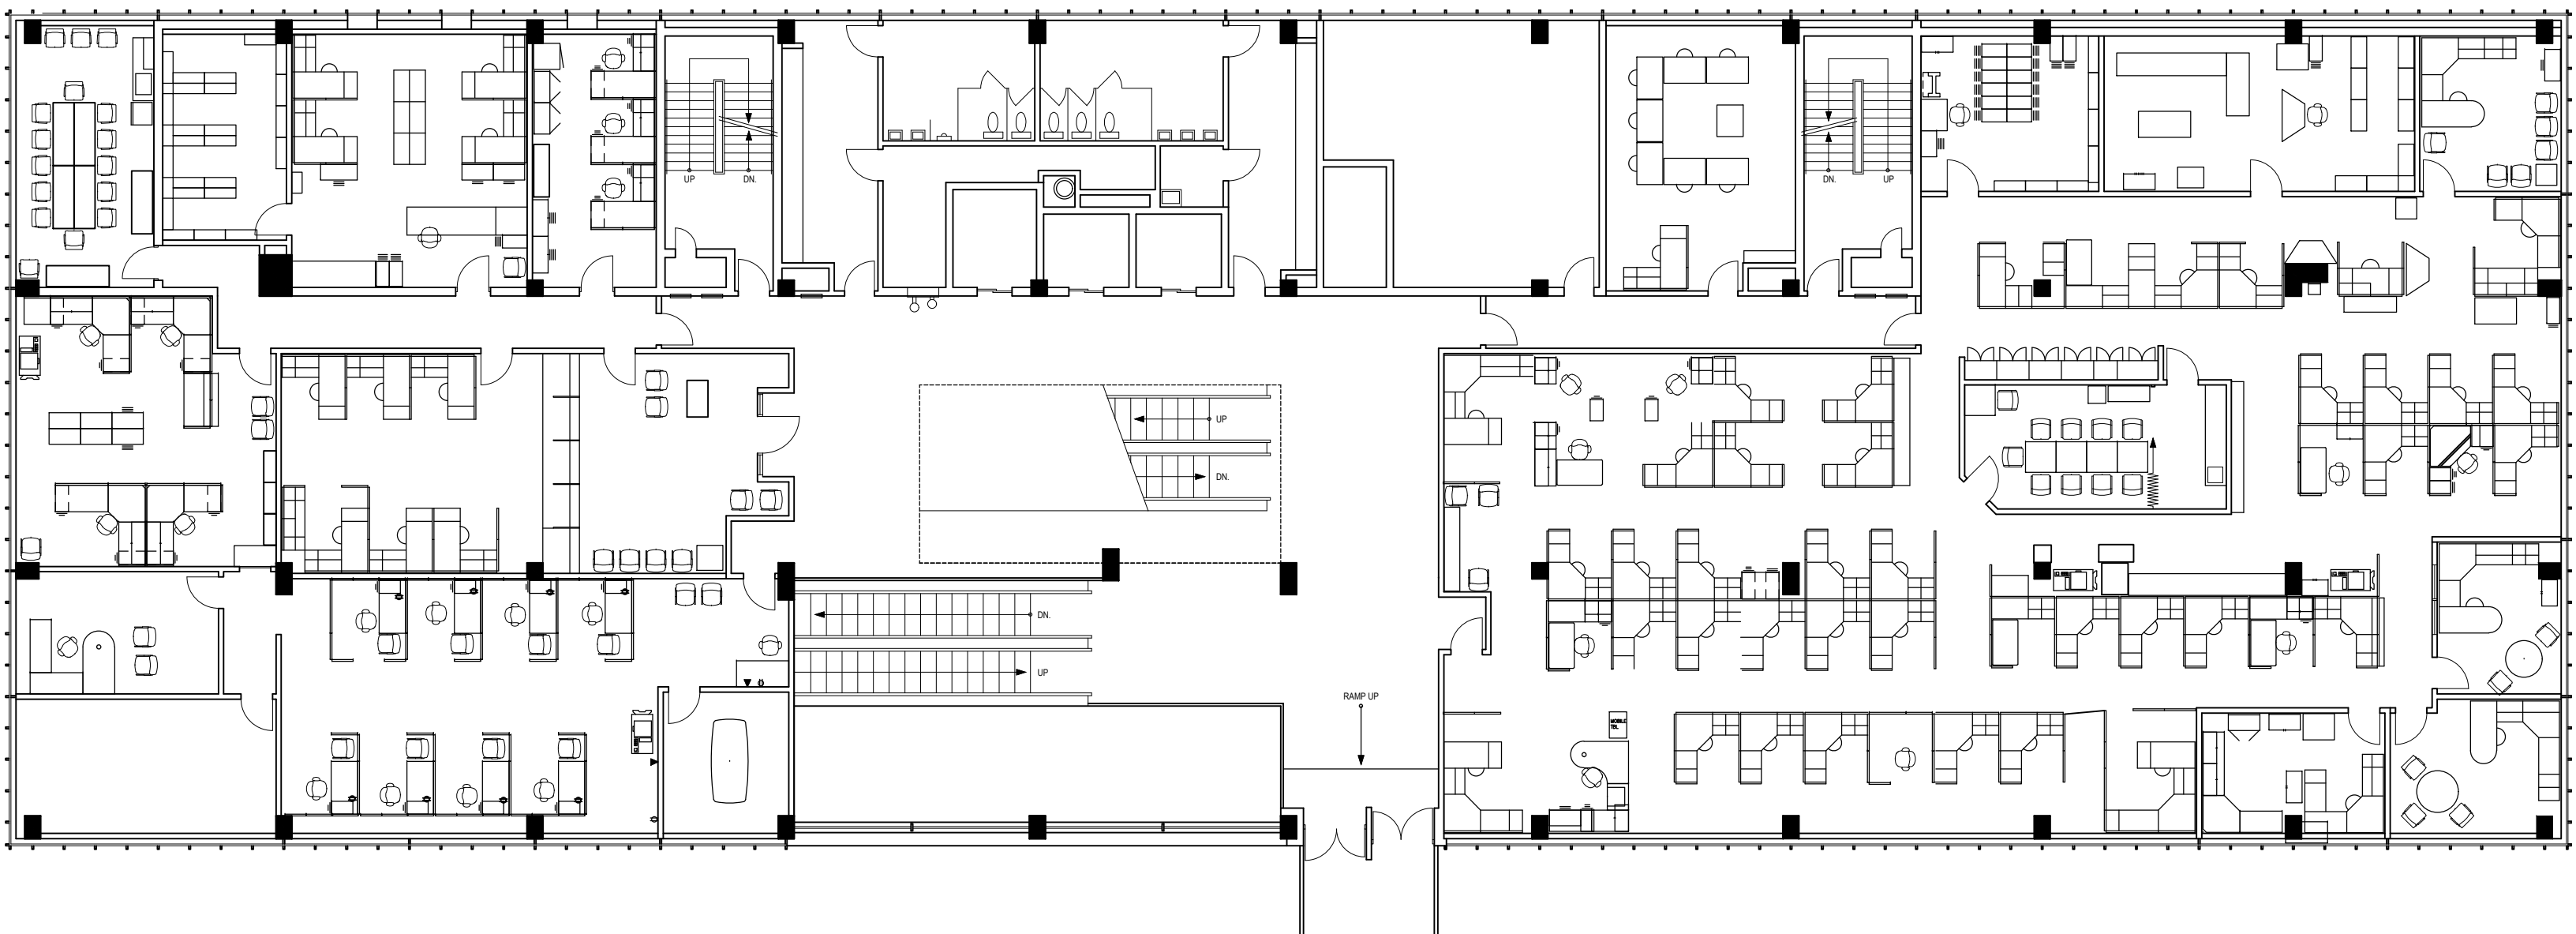


Second Floor
PUBLIC SERVICE CENTER


250 4TH STREET SOUTH

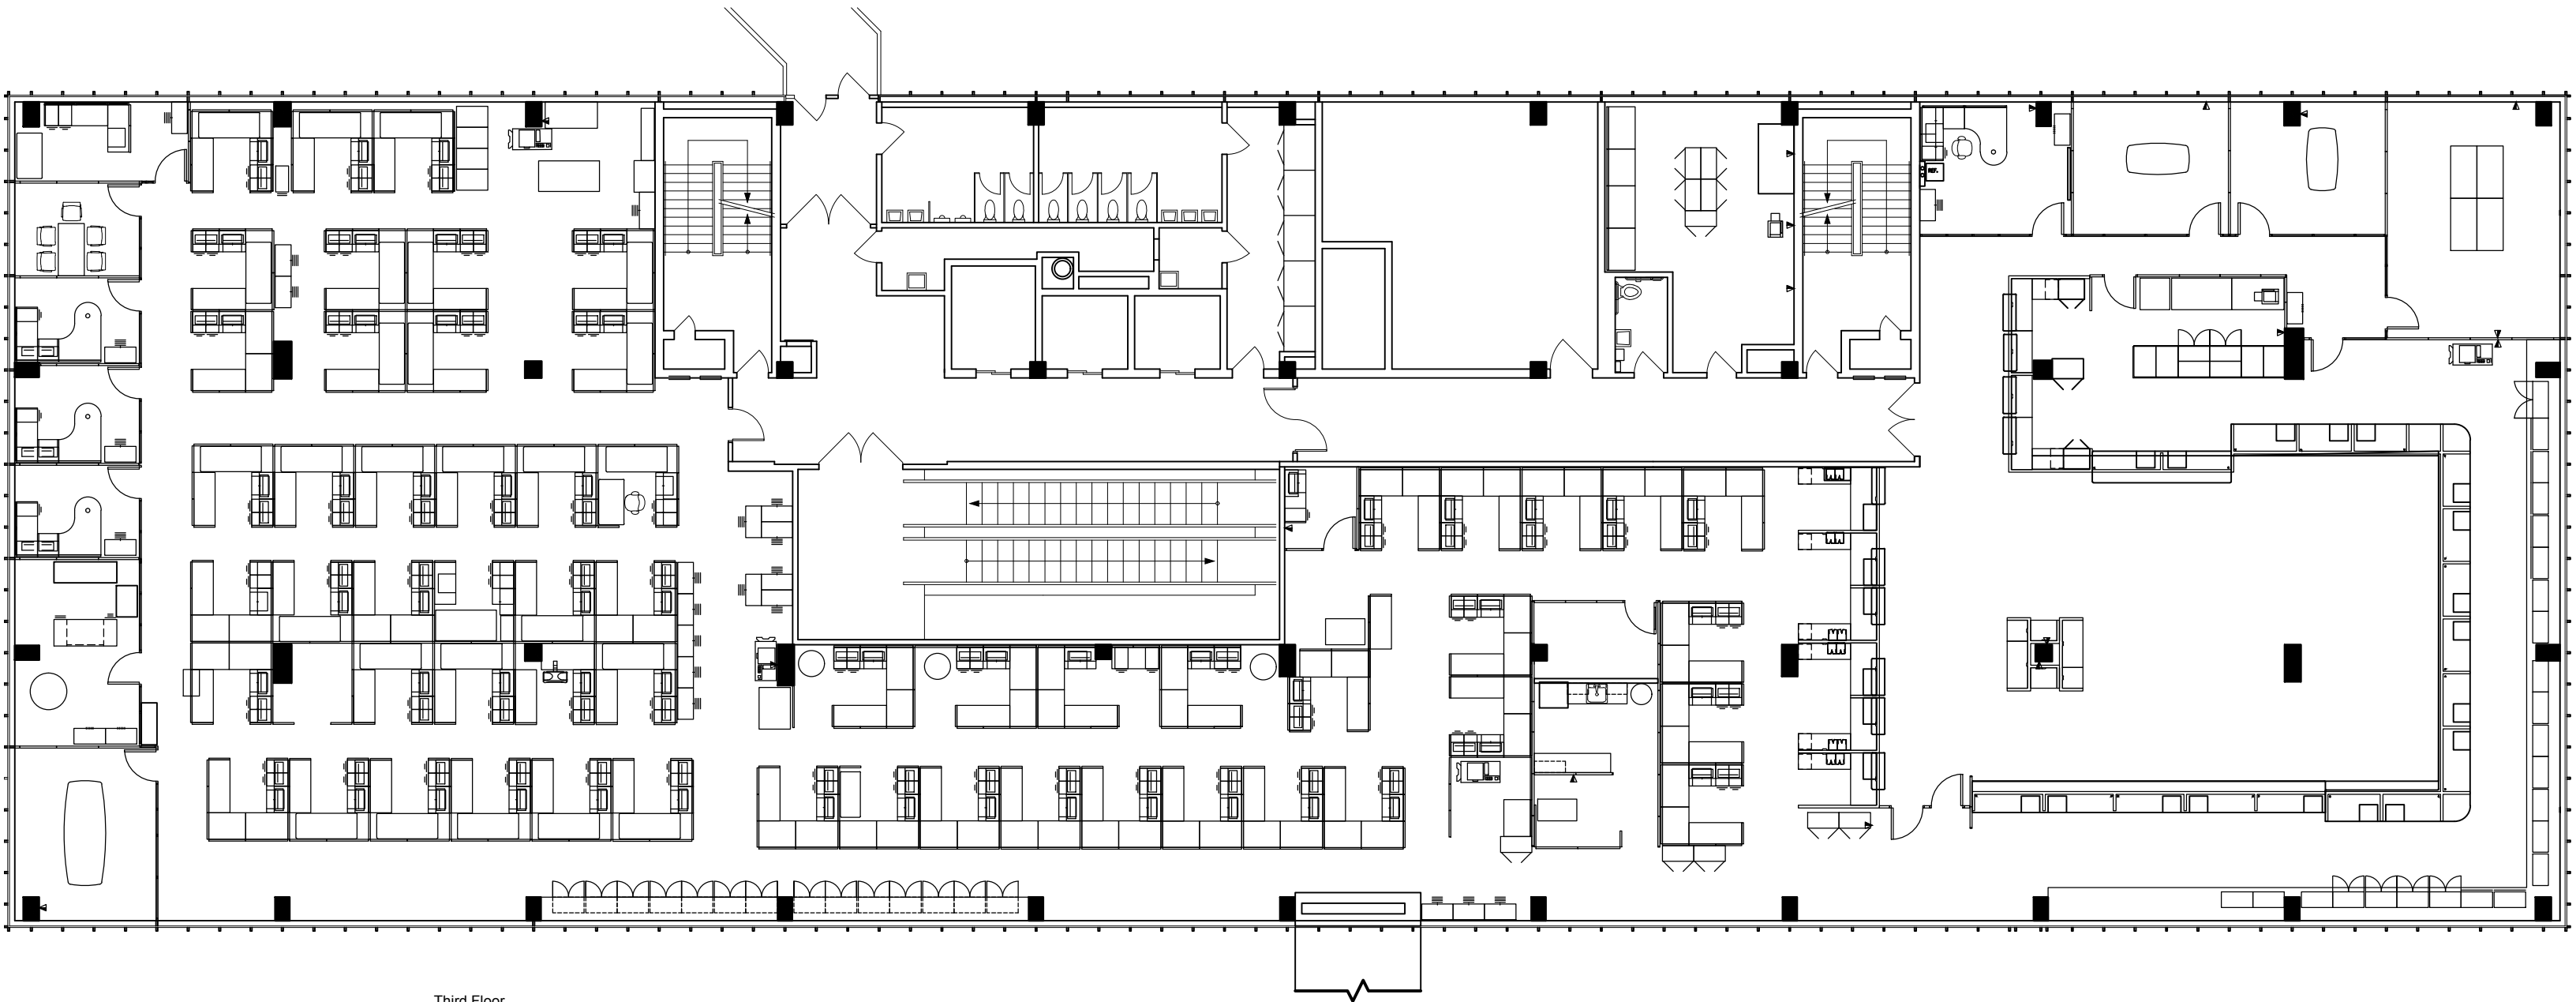


Third Floor
PUBLIC SERVICE CENTER
250 4TH STREET SOUTH

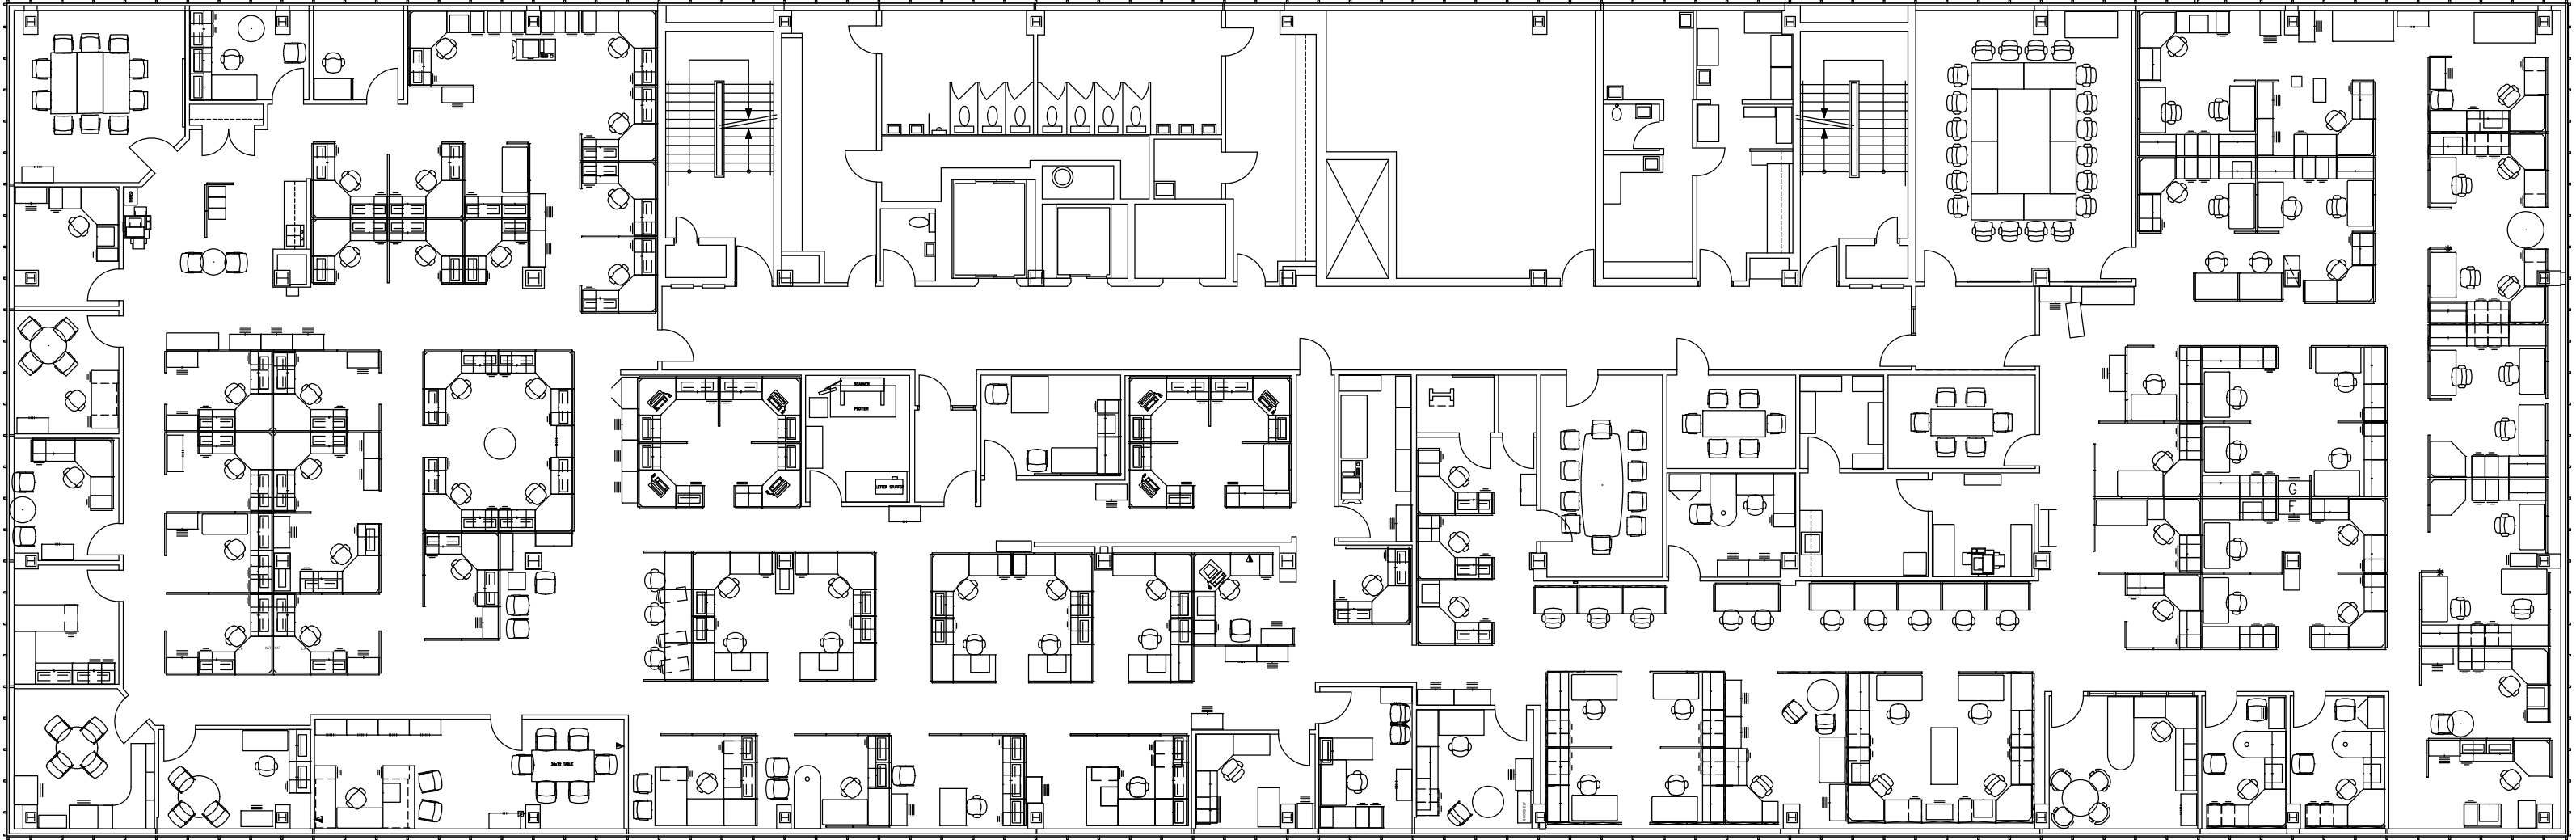


Fourth Floor
PUBLIC SERVICE CENTER
250 4TH STREET SOUTH

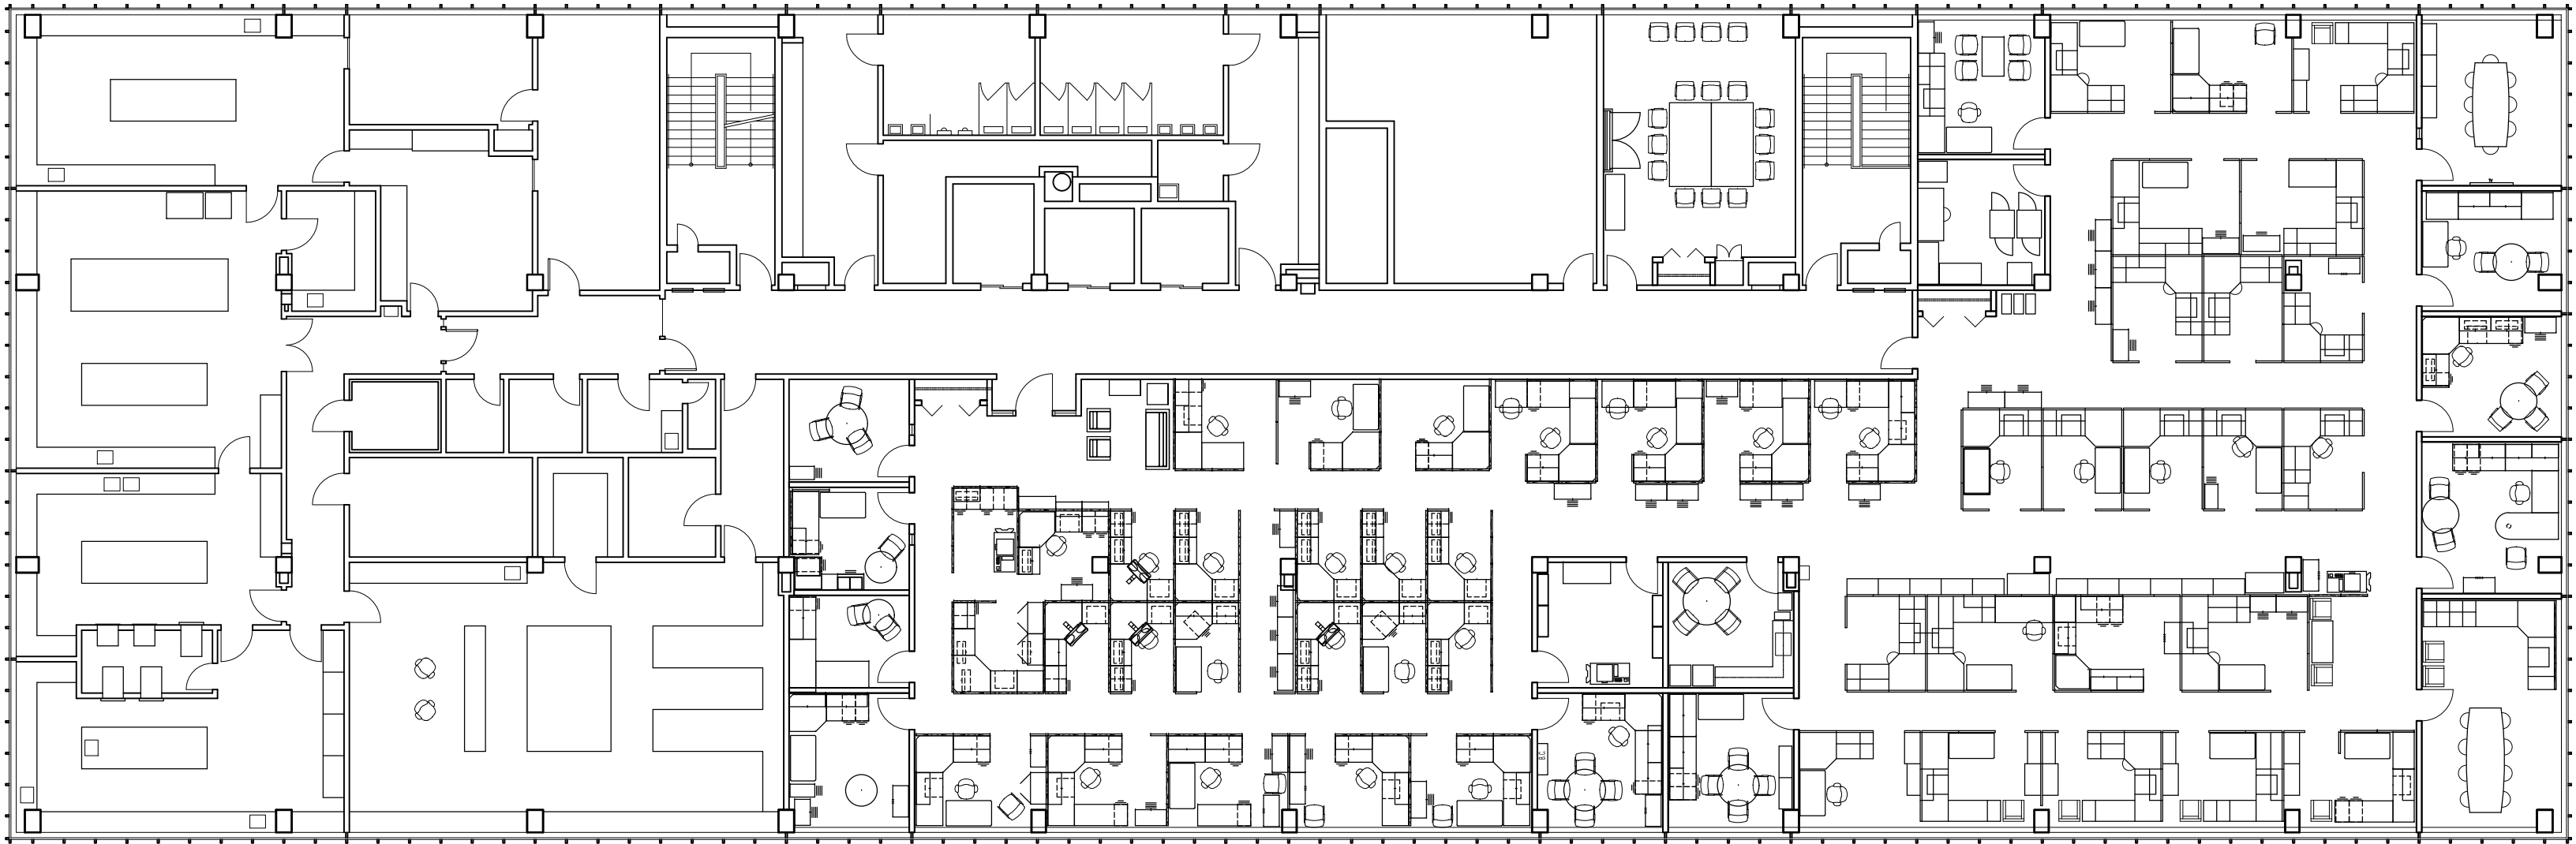


Fifth Floor
PUBLIC SERVICE CENTER
250 4TH STREET SOUTH

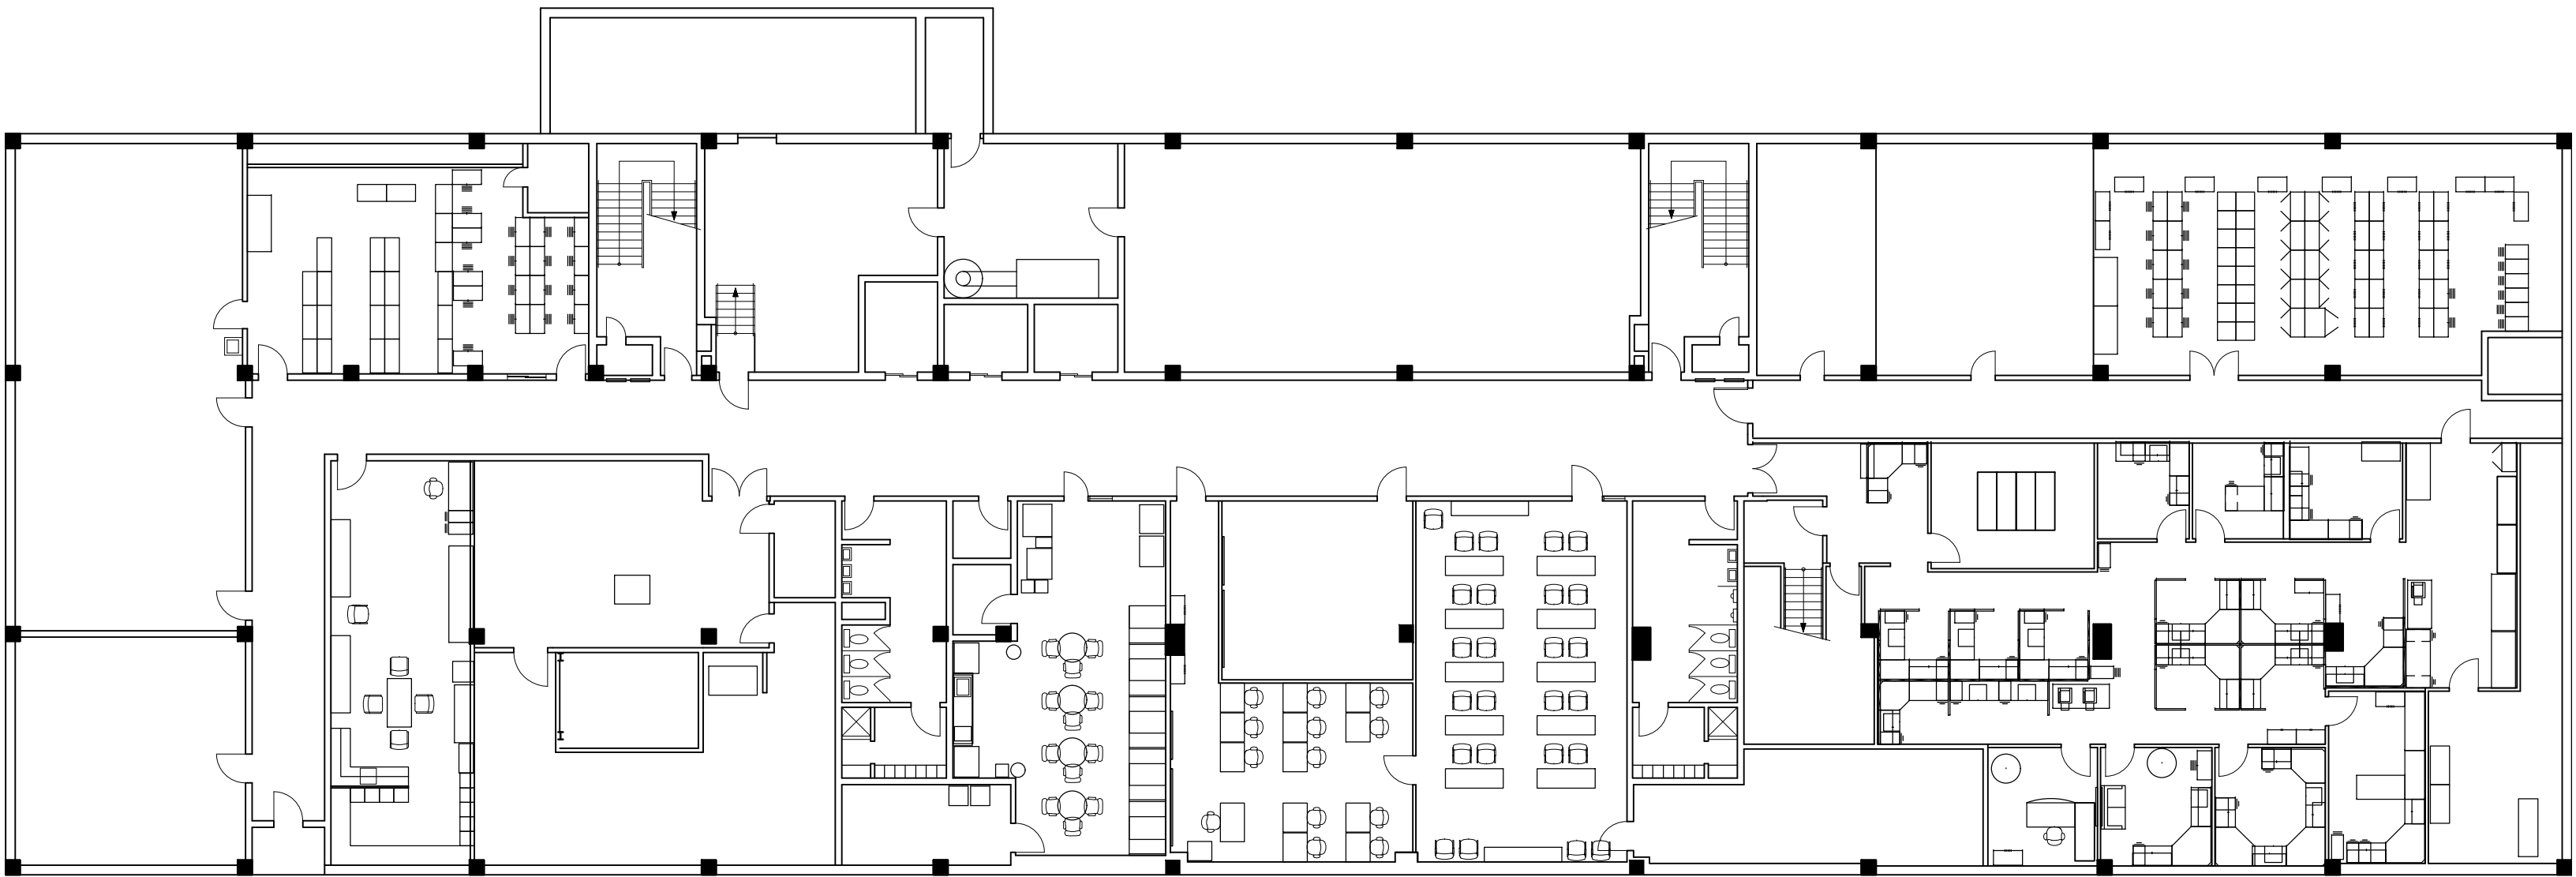


Lower Level
PUBLIC SERVICE CENTER
250 4TH STREET SOUTH

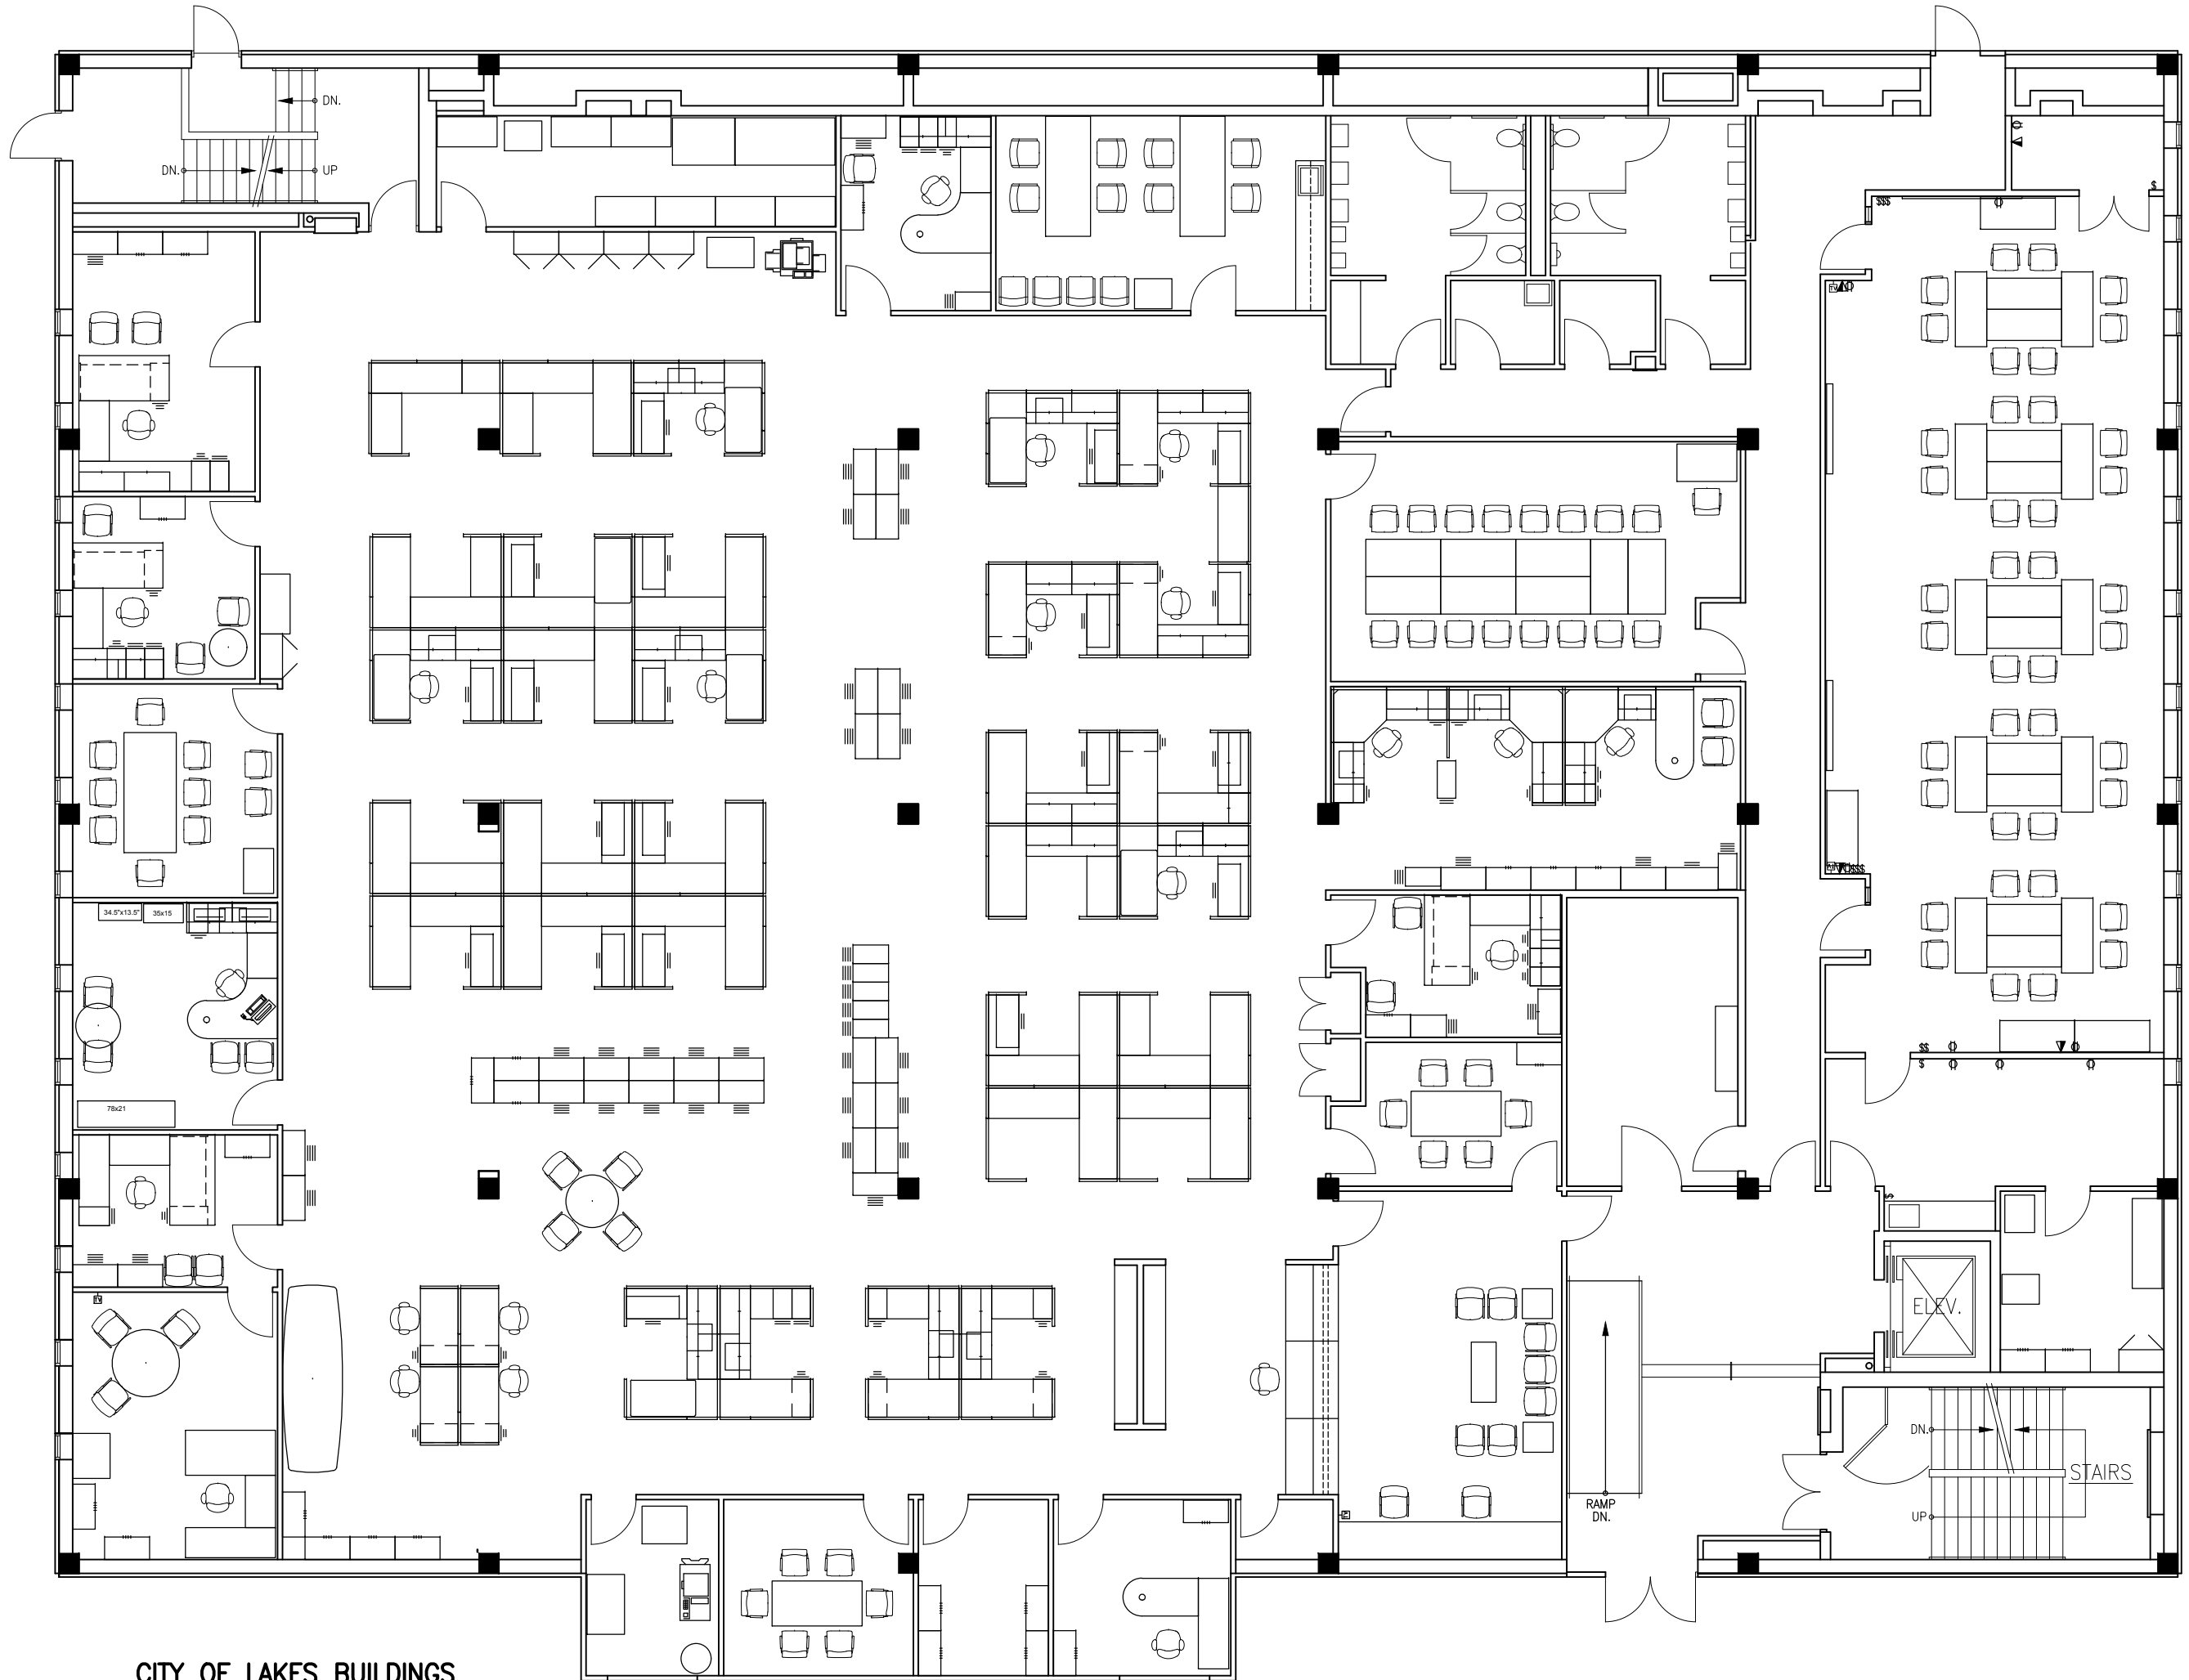

CITY OF LAKES BUILDINGS
1ST FLOOR

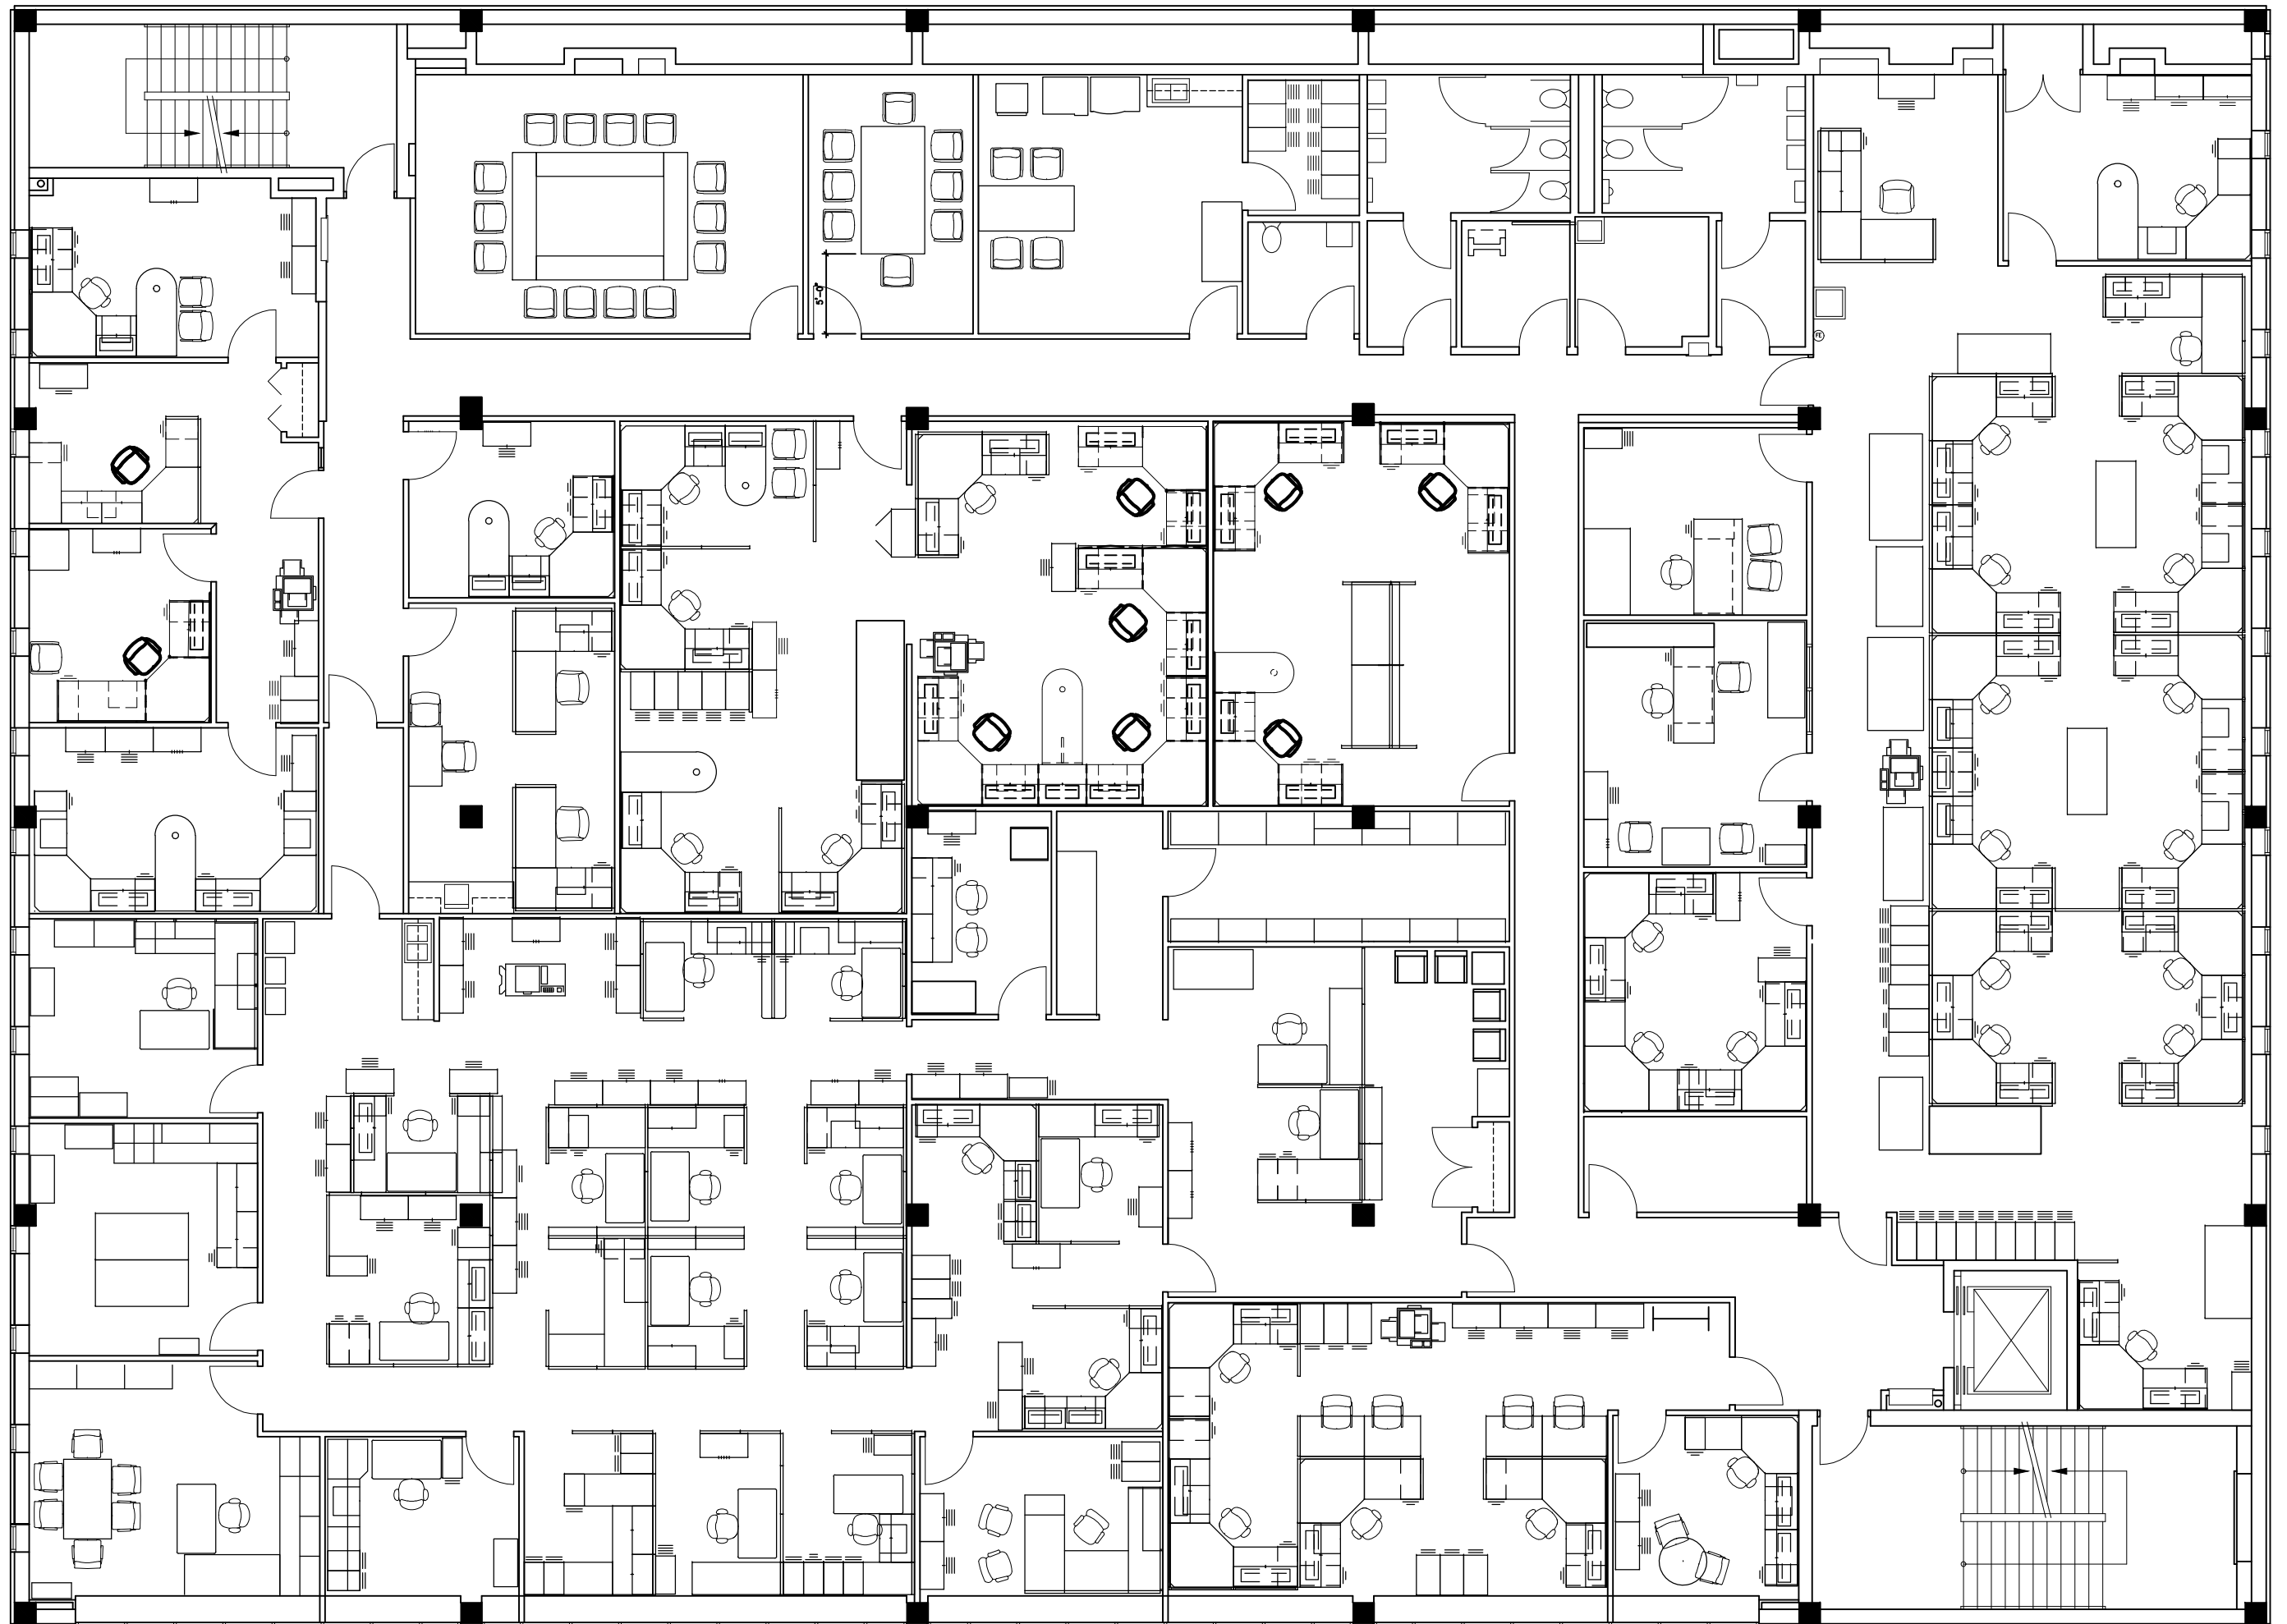


CITY OF LAKES BUILDINGS
SECOND LEVEL FLOOR PLAN

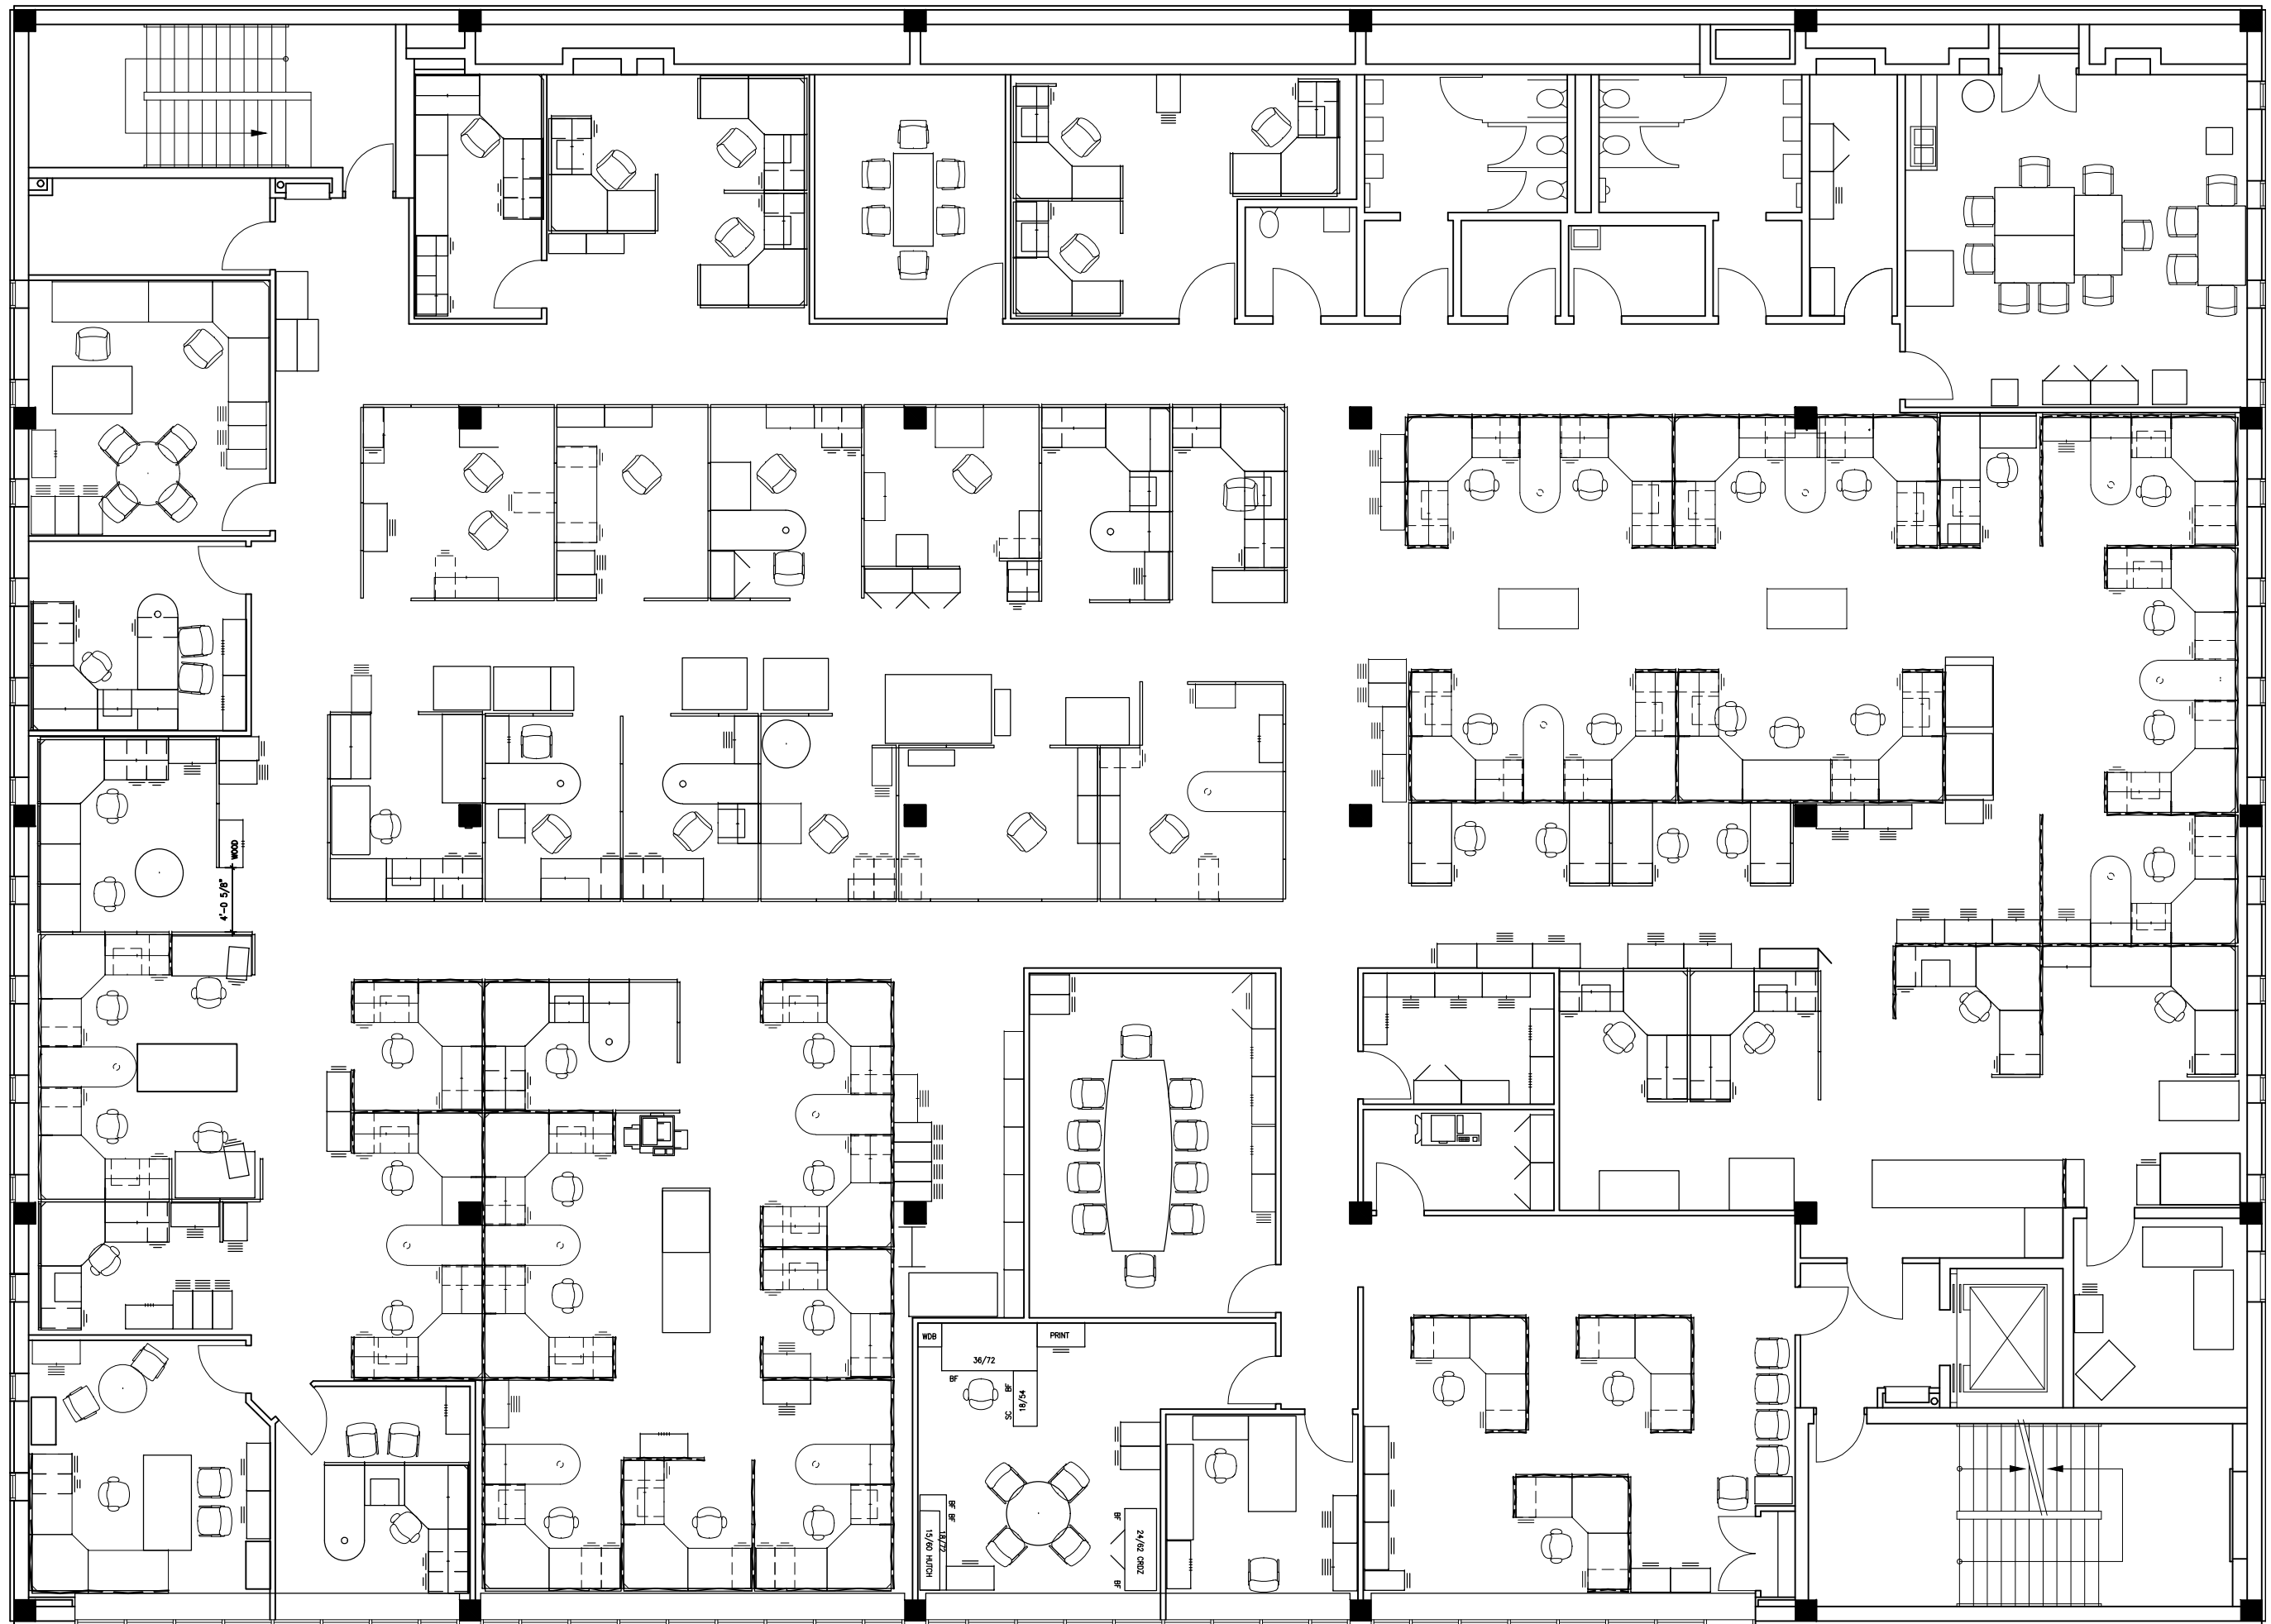


CITY OF LAKES BUILDINGS
THIRD LEVEL FLOOR PLAN




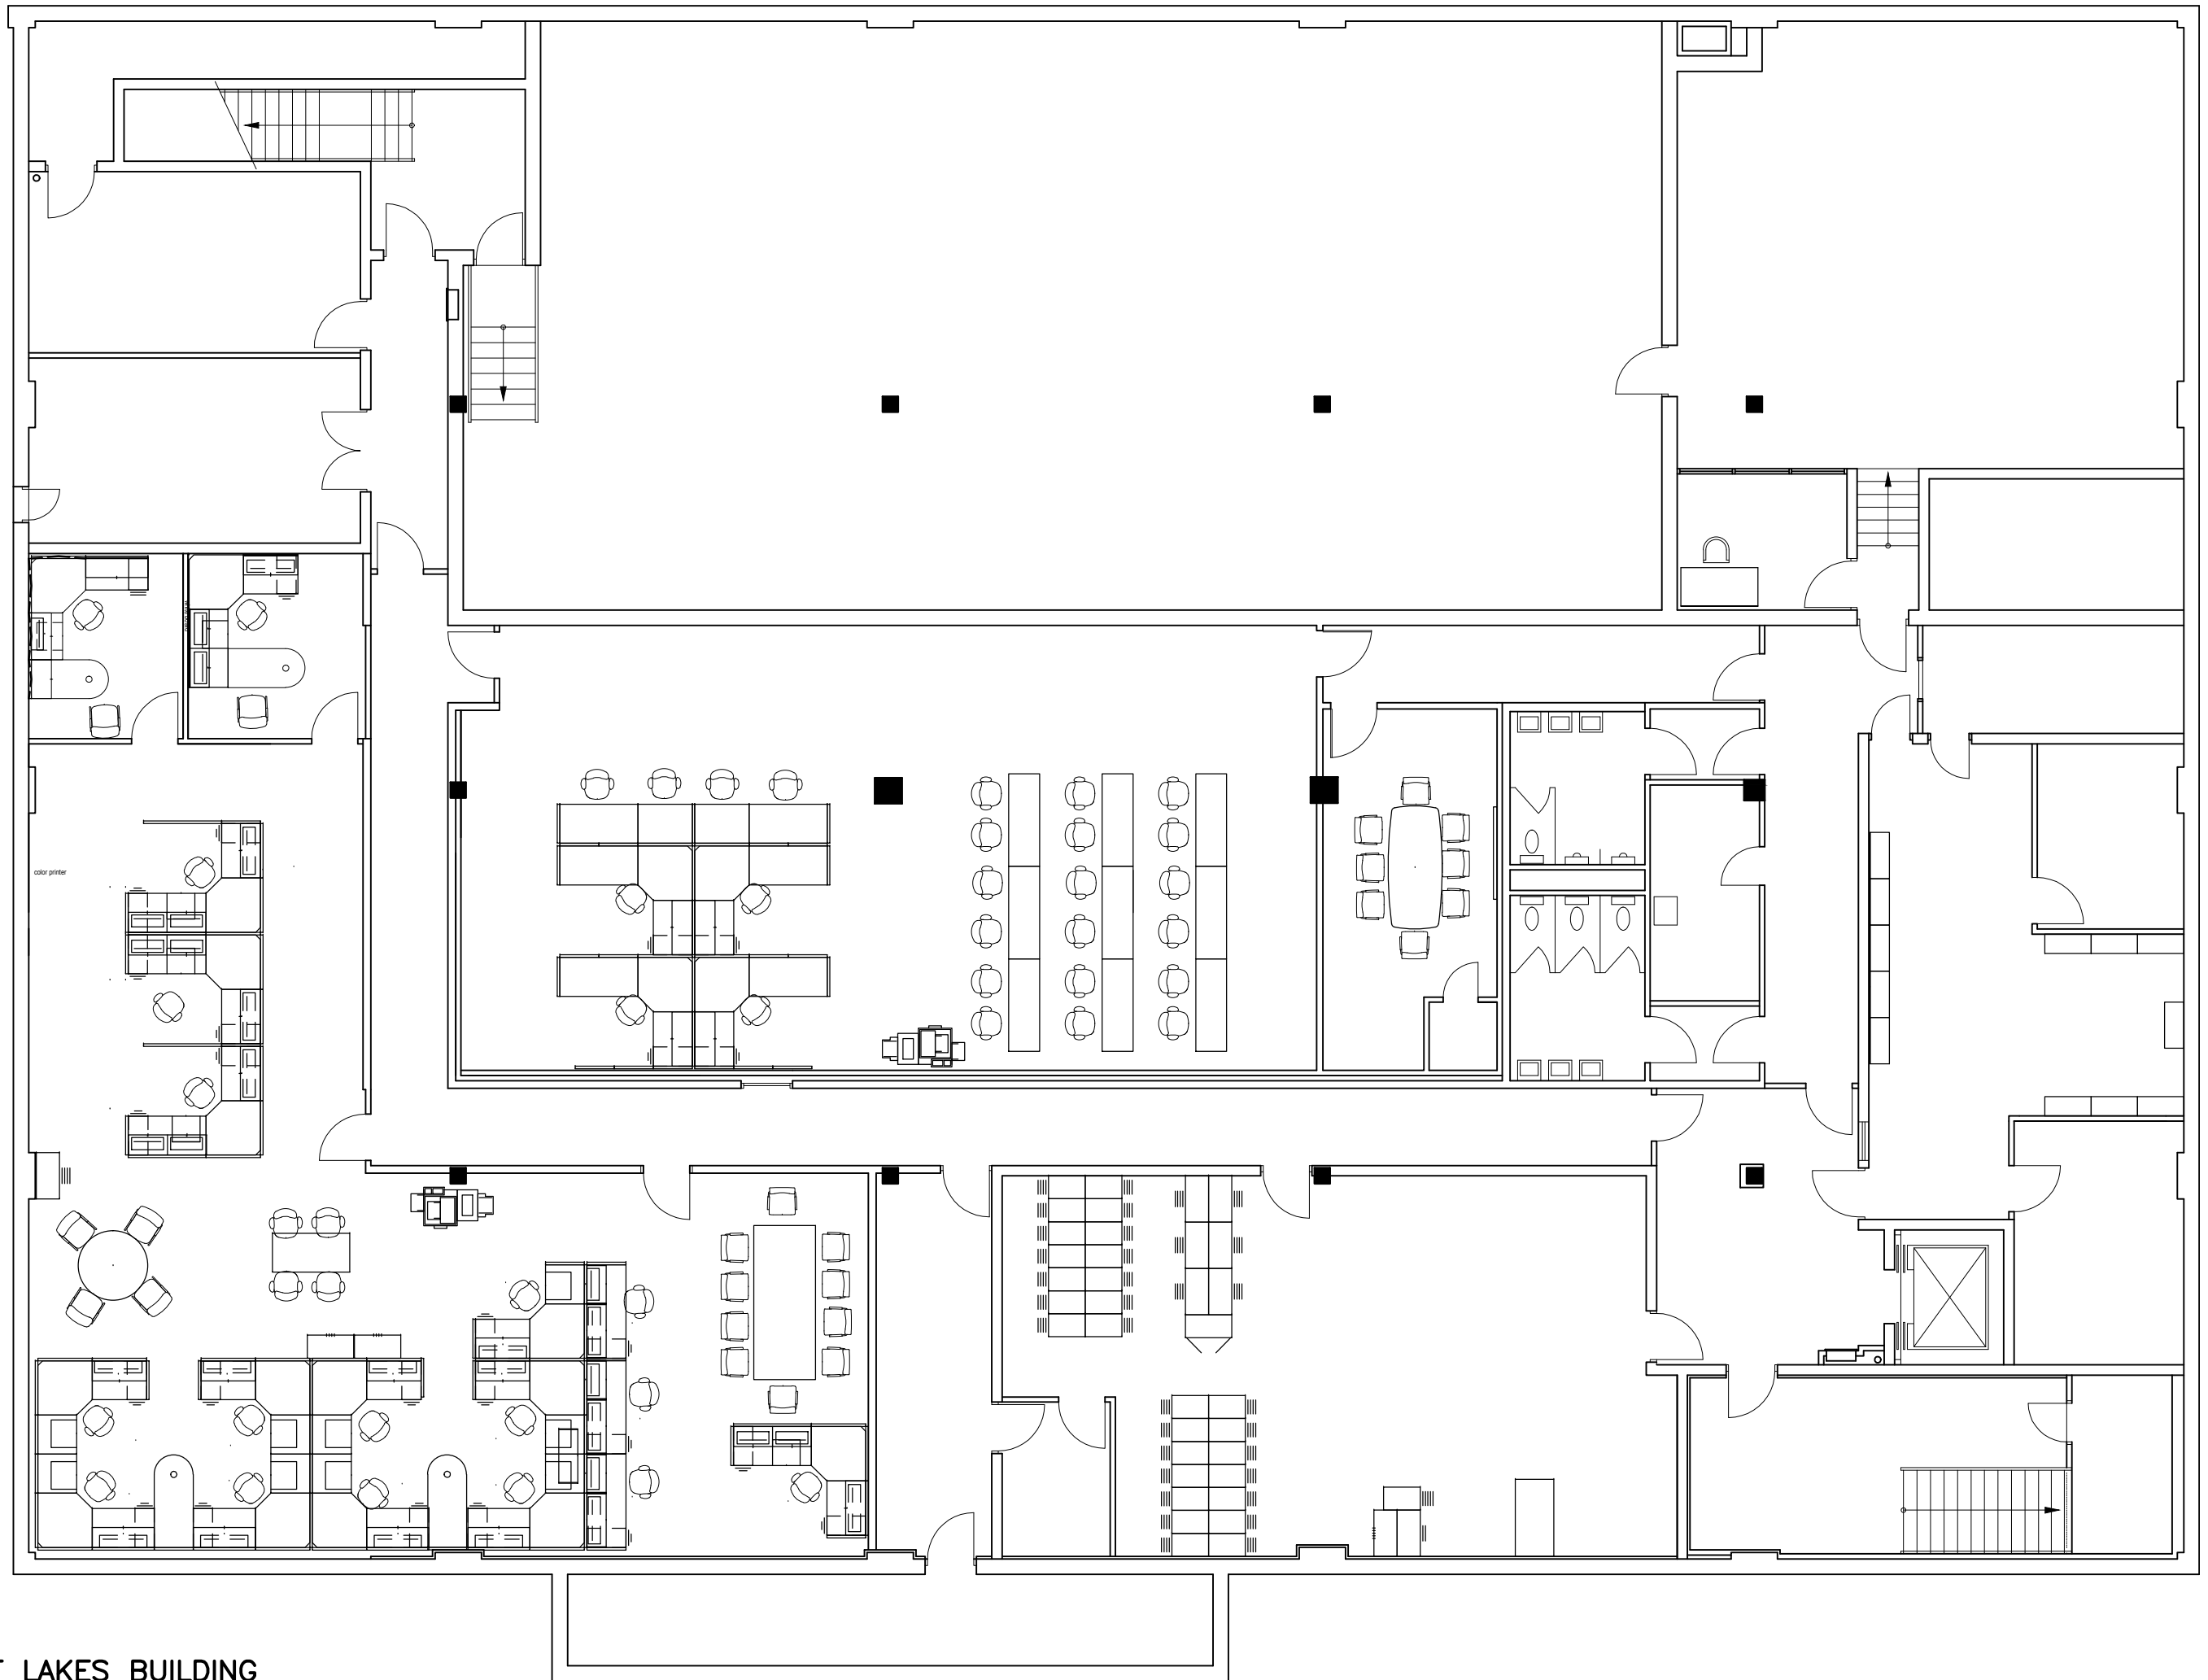


CITY OF LAKES BUILDING
BASEMENT LEVEL

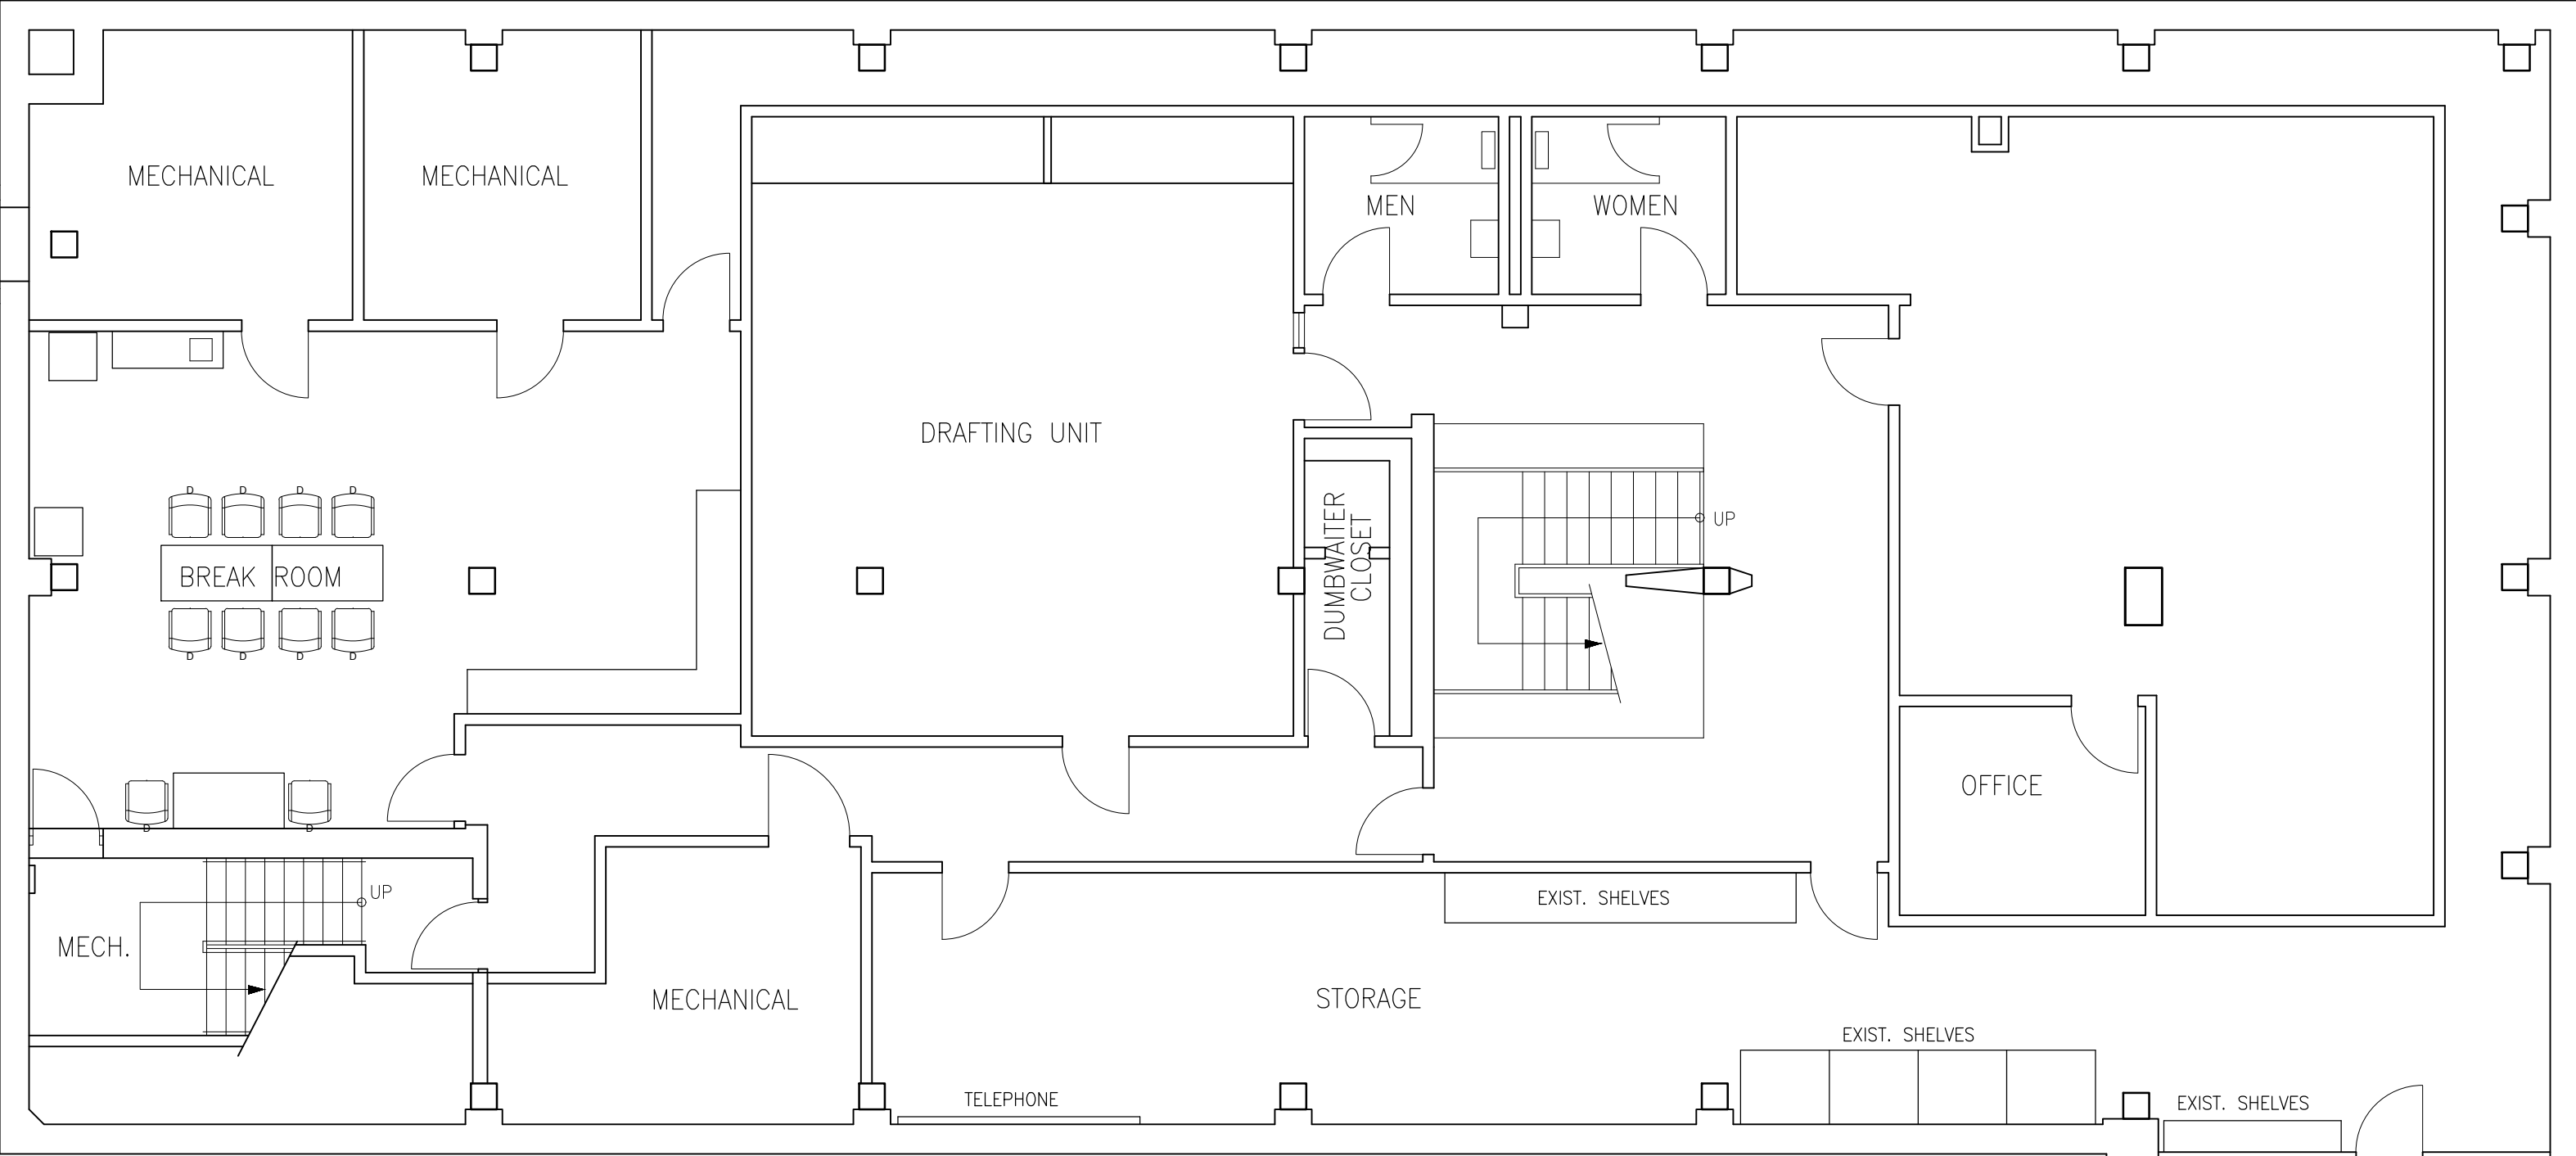


**LOWER LEVEL
COMMUNITY SERVICES BUILDING**
217 SOUTH 3RD STREET

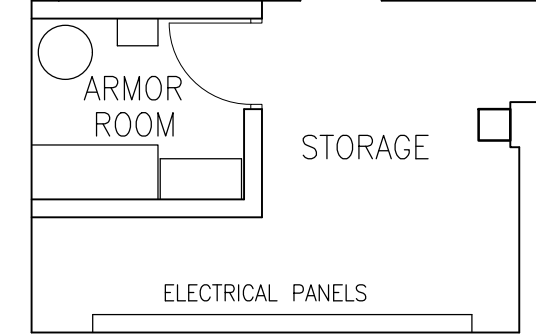



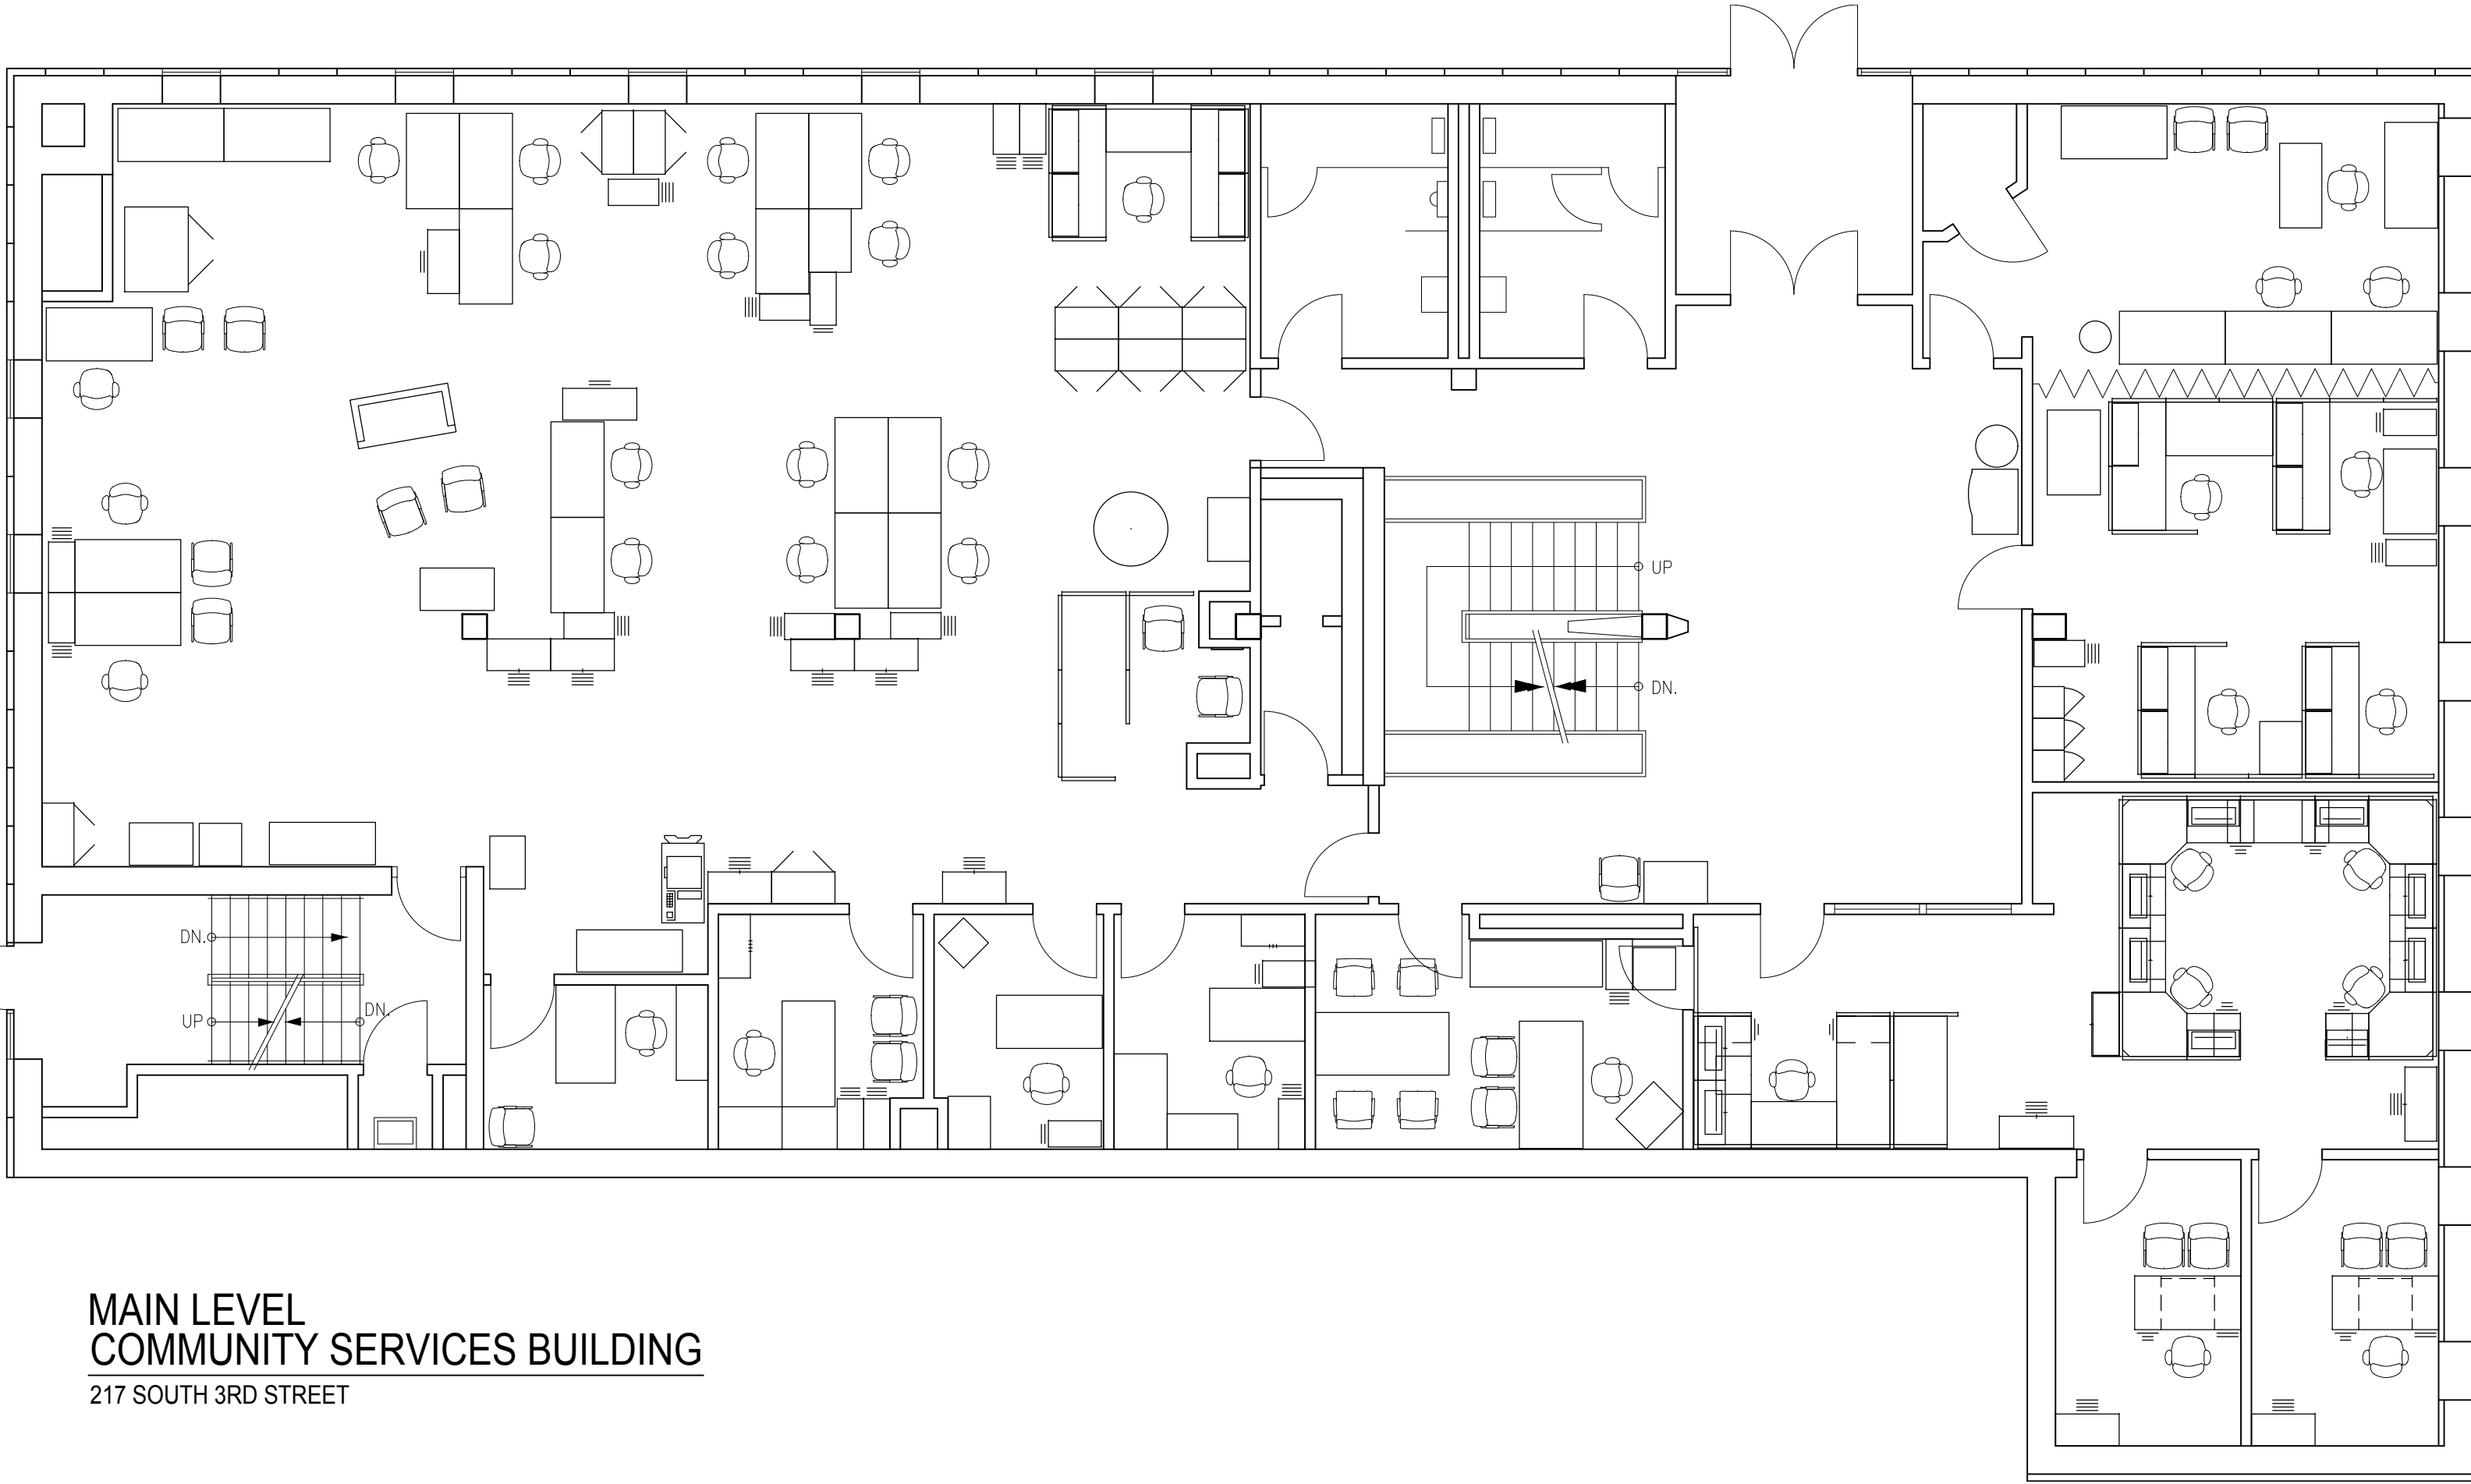


MAIN LEVEL
COMMUNITY SERVICES BUILDING
217 SOUTH 3RD STREET

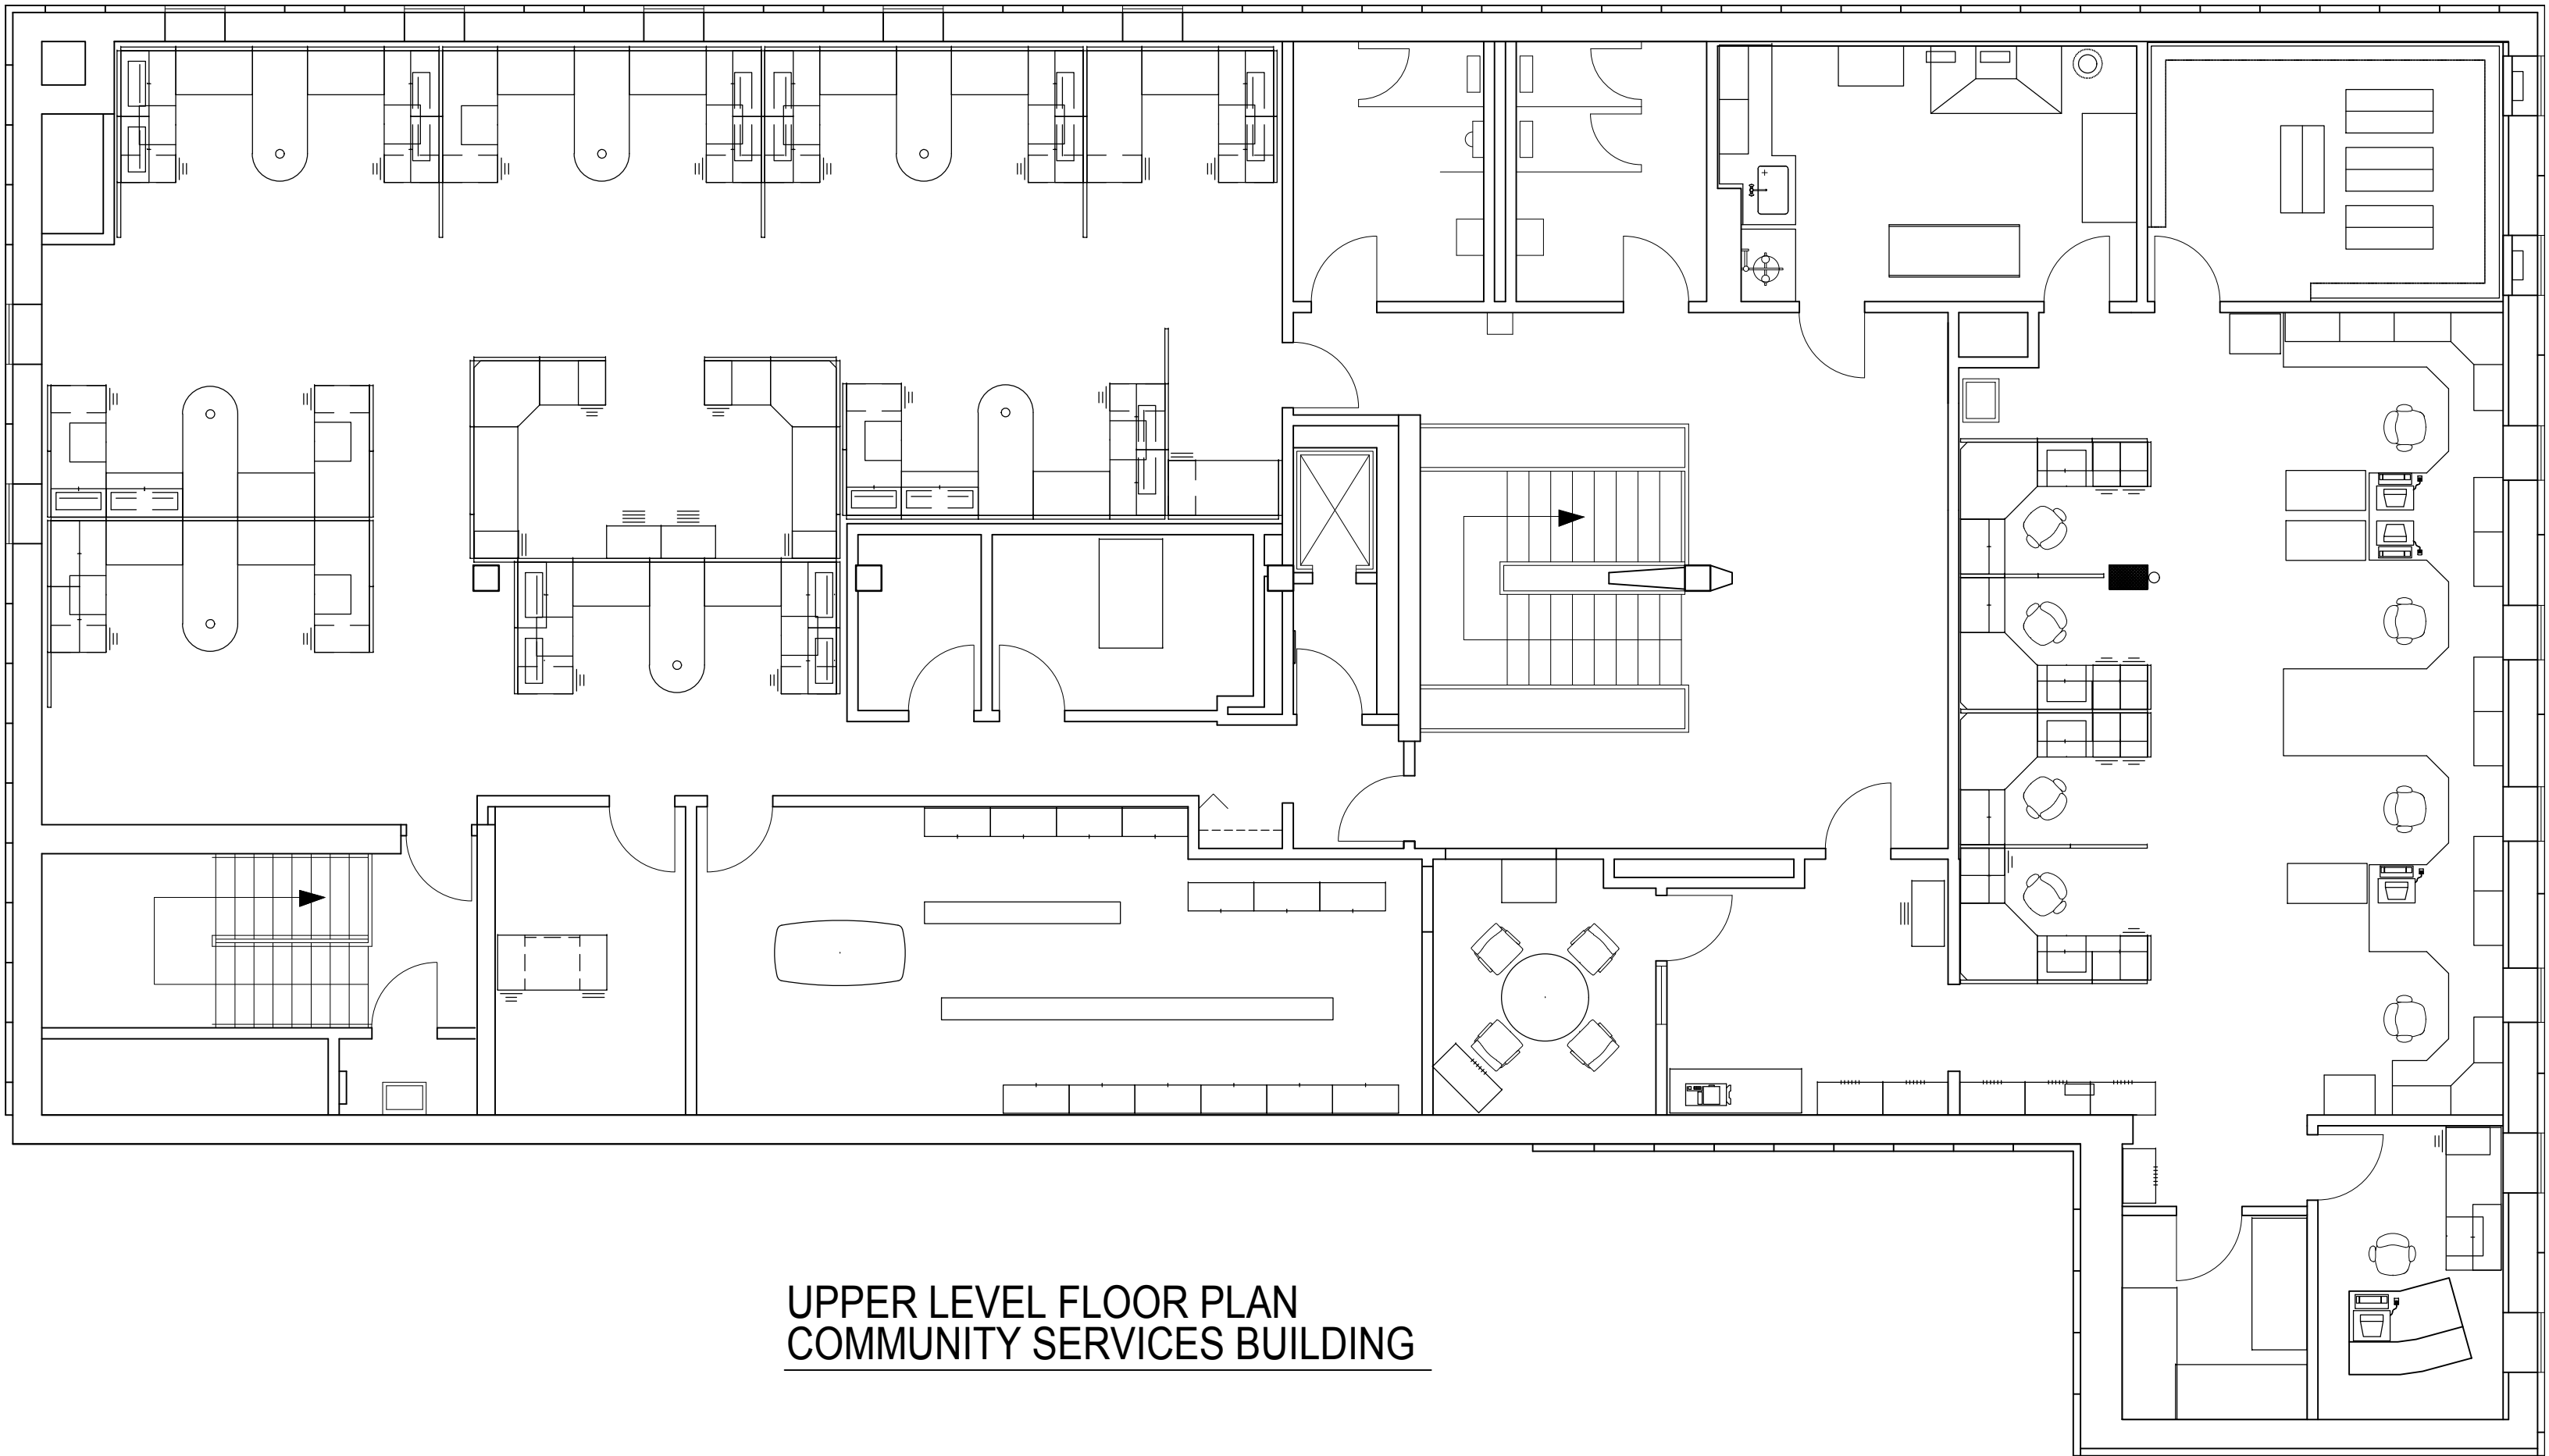






UPPER LEVEL FLOOR PLAN
COMMUNITY SERVICES BUILDING

PUBLIC
HEALTH
CENTER

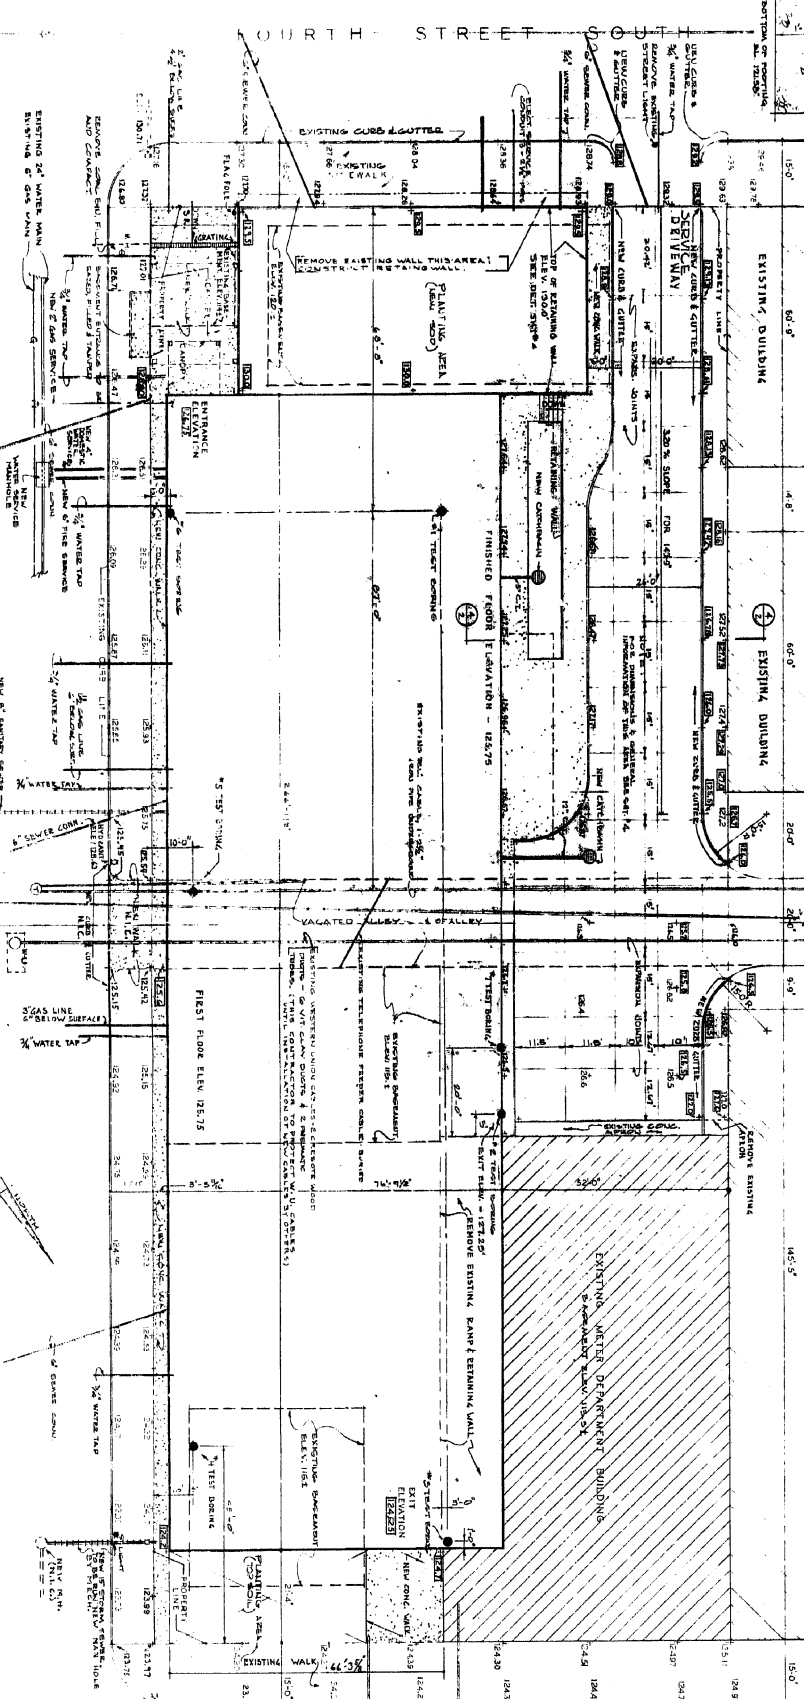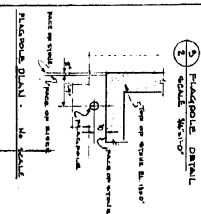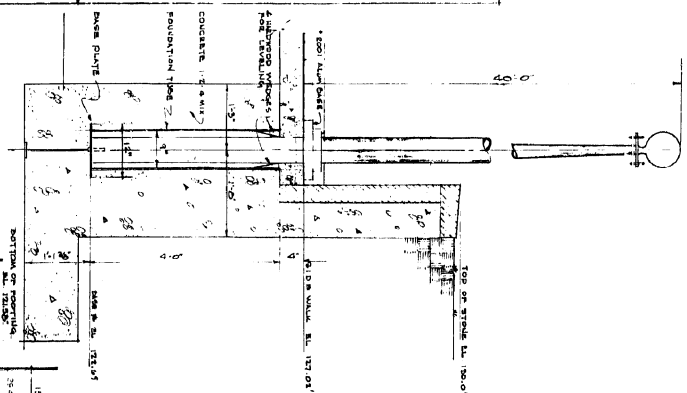[illegible]

NOTES

1. UP UNTIL NUMBERED THE BOTTLES AT THE TIME THEY WERE MADE.
2. AVAILABLE GEOLOGICAL DATA INDICATES THAT THE DEPOSITIONAL ENVIRONMENT IS BEACHFLAT.
3. UP SURROUNDING THE BEACHFLAT.
4. MODIFIED FROM THE "SANDS OF THE GULF OF MEXICO" OF 1964.
5. THE DATA FROM THE CONTINUOUS MONITORING OF ALUMINUM.
6. SOME DEVIANT VALUES OF THE SOIL - 10. SOME PROVIDE FRESH SANDWICH 10CM.

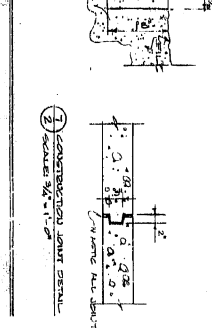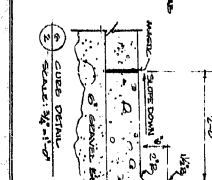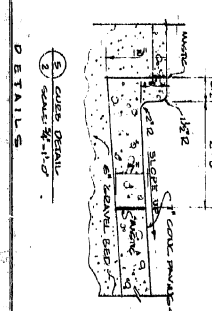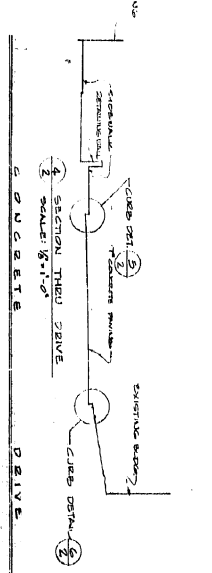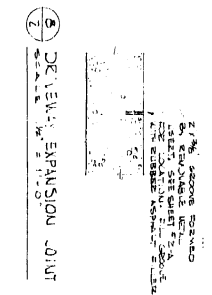

100	NEW ELEVATION
100	EXISTING ELEVATION

REVISIONS	
NO DATE	REMARKS
1 3-28-54	GENERAL REV: ION:

DATE DEC 6 1975	BRADON, E	CHOCED	PROJECT NUMBER <i>211</i>	SHEET NUMBER 54-26
ELOT PLAN				
SCALE: 1/8" = 1'-0"				

PUBLIC HEALTH CENTER

[illegible]

THORSHOV & CERNY INC.