

© Bolton & Menk, Inc. 2019. All Rights Reserved.  
T:\G05\G05\_11110351\G05\_11110351\_02.dwg 3/7/2019 3:29:23 PM

0 200 400  
SCALE  
FEET

I HEREBY CERTIFY THAT THIS PLAN, SPECIFICATION, OR REPORT WAS PREPARED BY ME OR UNDER MY DIRECT SUPERVISION AND THAT I AM A DULY LICENSED PROFESSIONAL ENGINEER UNDER THE LAWS OF THE STATE OF MINNESOTA.  
*Bryan J. Menk*  
LIC. NO. 43354 DATE 01/14/2019



12224 NICOLLET AVENUE  
BURNSVILLE, MINNESOTA 55337  
Phone: (952) 890-0509  
Email: Burns@bolton-menk.com  
www.bolton-menk.com




DESIGNED	NO.	REVISION	DATE
RR			
DRAWN			
JLW			
CHECKED			
RR			
CLIENT PROJ. NO.			
T11.110351			


CITY OF MINNEAPOLIS, MN  
28TH AVENUE BRIDGE REPLACEMENT AND TRAIL IMPROVEMENTS  
DETOUR PLAN

SHEET  
C7.04



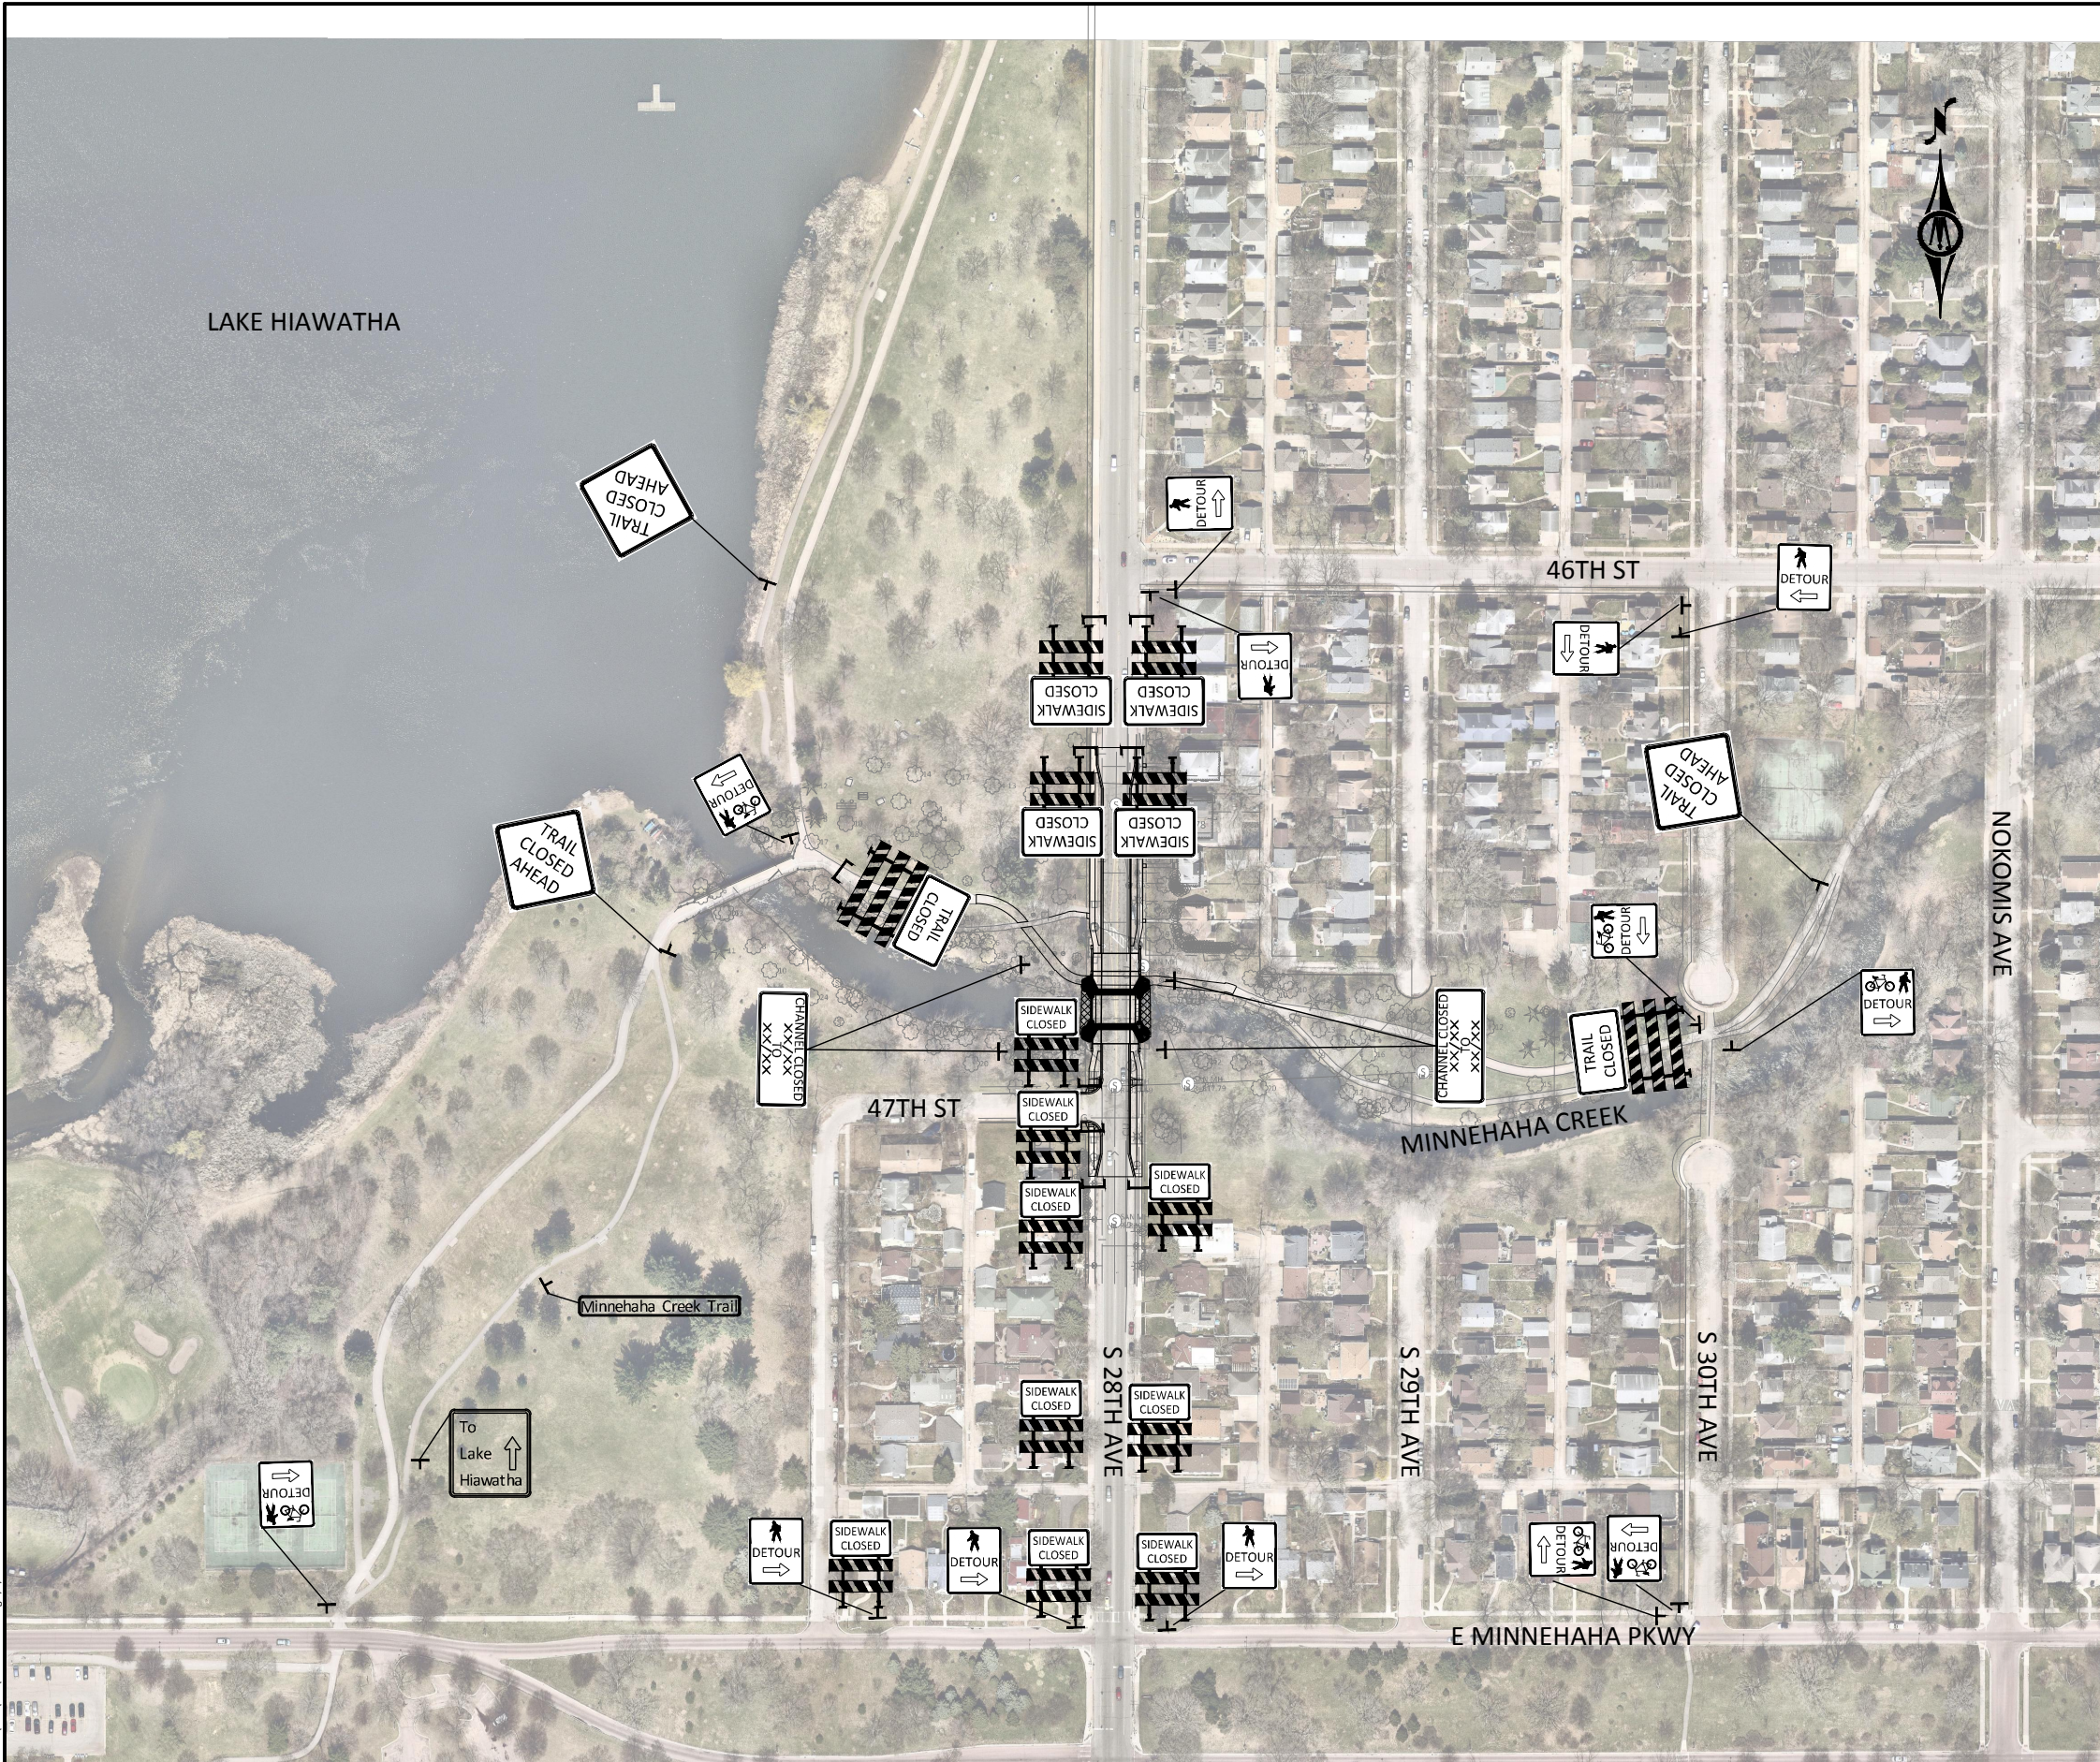

© Bolton & Menk, Inc. 2019. All Rights Reserved.  
C:\GCS\MINN\28TH\110351\110351.dwg 3/7/2019 3:42:06 PM

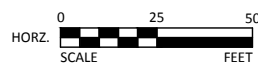

I HEREBY CERTIFY THAT THIS PLAN, SPECIFICATION, OR REPORT WAS PREPARED BY ME OR UNDER MY DIRECT SUPERVISION AND THAT I AM A DULY LICENSED PROFESSIONAL ENGINEER UNDER THE LAWS OF THE STATE OF MINNESOTA.

*Bryan Menk*

LIC. NO. 43354 DATE 01/14/2019



12224 NICOLLET AVENUE  
BURNSVILLE, MINNESOTA 55337  
Phone: (952) 890-0509  
Email: Burnsville@bolton-menk.com  
www.bolton-menk.com



DESIGNED	NO.	REVISION	DATE
RR			
DRAWN	JLW		
CHECKED	RR		
CLIENT PROJ. NO.	T11.110351		

CITY OF MINNEAPOLIS, MN  
28TH AVENUE BRIDGE REPLACEMENT AND TRAIL IMPROVEMENTS  
BICYCLE DETOUR PLAN

SHEET  
C7.05