


**BIKE LANE PAVEMENT MARKING
SPECIAL 1 (TYPICAL)**

*OVERALL PANEL WIDTH MAY VARY. GREEN TO MATCH INPLACE BIKE LANE WIDTHS

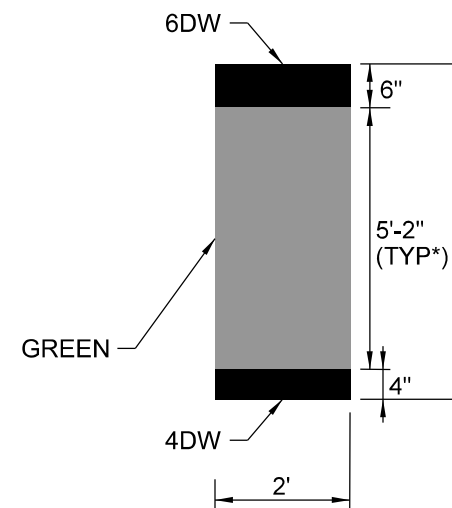


**BIKE LANE PAVEMENT MARKING
SPECIAL 2 (TYPICAL)**


*OVERALL PANEL WIDTH MAY VARY. GREEN TO MATCH INPLACE BIKE LANE WIDTHS

NOTES:

- 1 CONFLICT ZONE SHOULD BEGIN 6' FROM STOP BAR CONTINUING OUTWARD FROM THE STOP BAR, DISTANCE MAY VARY PER LOCATION.
- 2 NO 4DW ON CURB SIDE OF GREEN
- 3 INSTALL GREEN IN BETWEEN SKIPS FLUSH WITH 6DW AND 4DW.
- 4 4DW ON CURB SIDE OF GREEN.
- 5 CROSSWALK WIDTH 10' OUTSIDE CENTRAL BUSINESS DISTRICT 15' INSIDE CENTRAL BUSINESS DISTRICT.

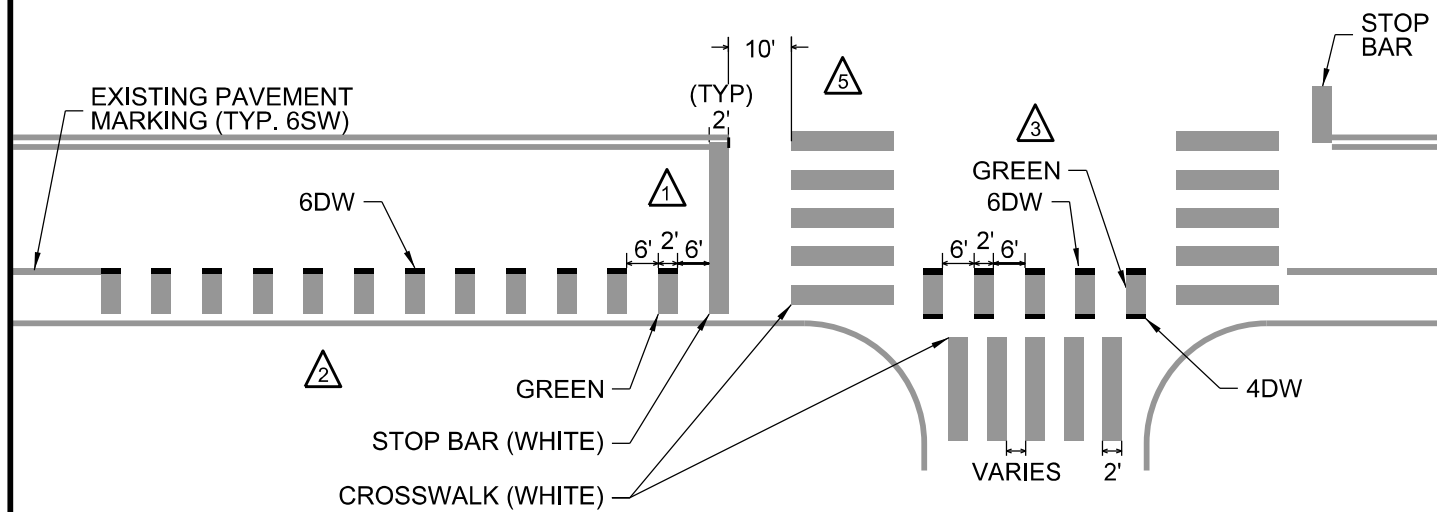

**BIKE LANE PAVEMENT MARKING
LAYOUT 1**

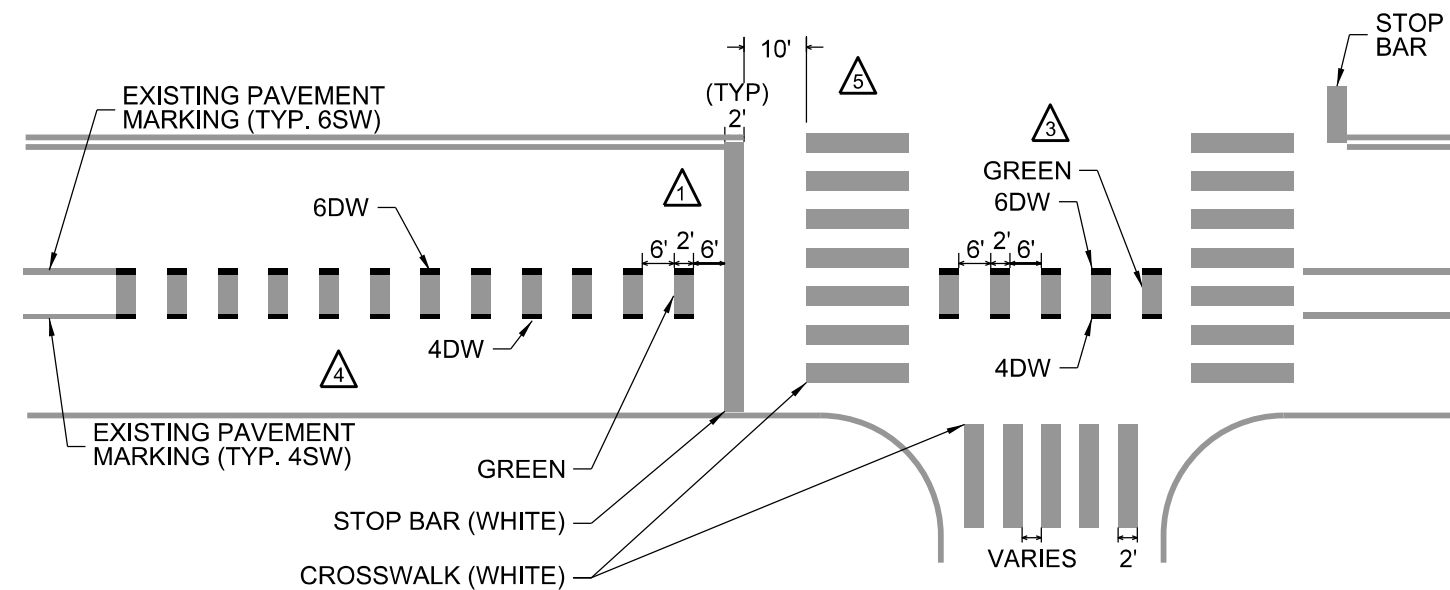

**BIKE LANE PAVEMENT MARKING
LAYOUT 2**



DRW: GG DATE: 4/27/17
APP: DRP DATE: 4/27/17

SYMBOLS - PAVEMENT MARKINGS
BIKE LANE COLORED CONFLICT ZONES

STANDARD
PLATE
NO.
TRAF-7674-R2