



28th Ave South Over Minnehaha Creek Linear Facade


No Posts, Picket Railing

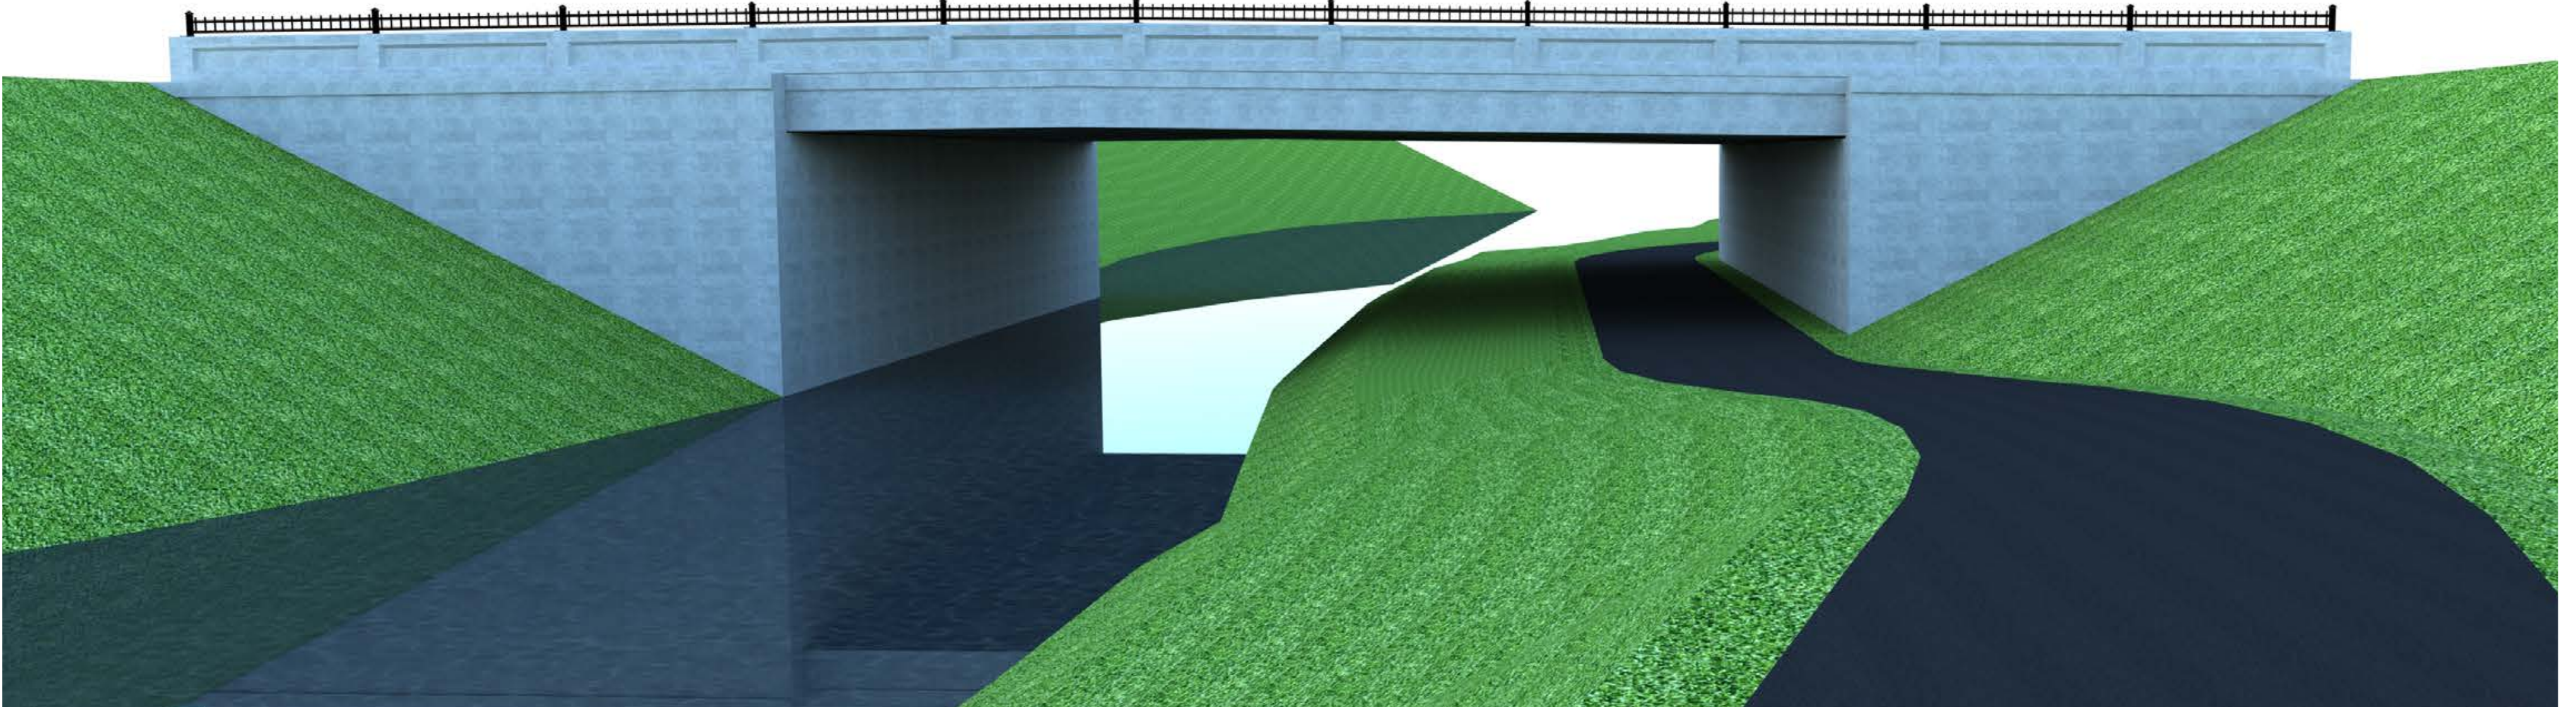

With Posts, Picket Railing

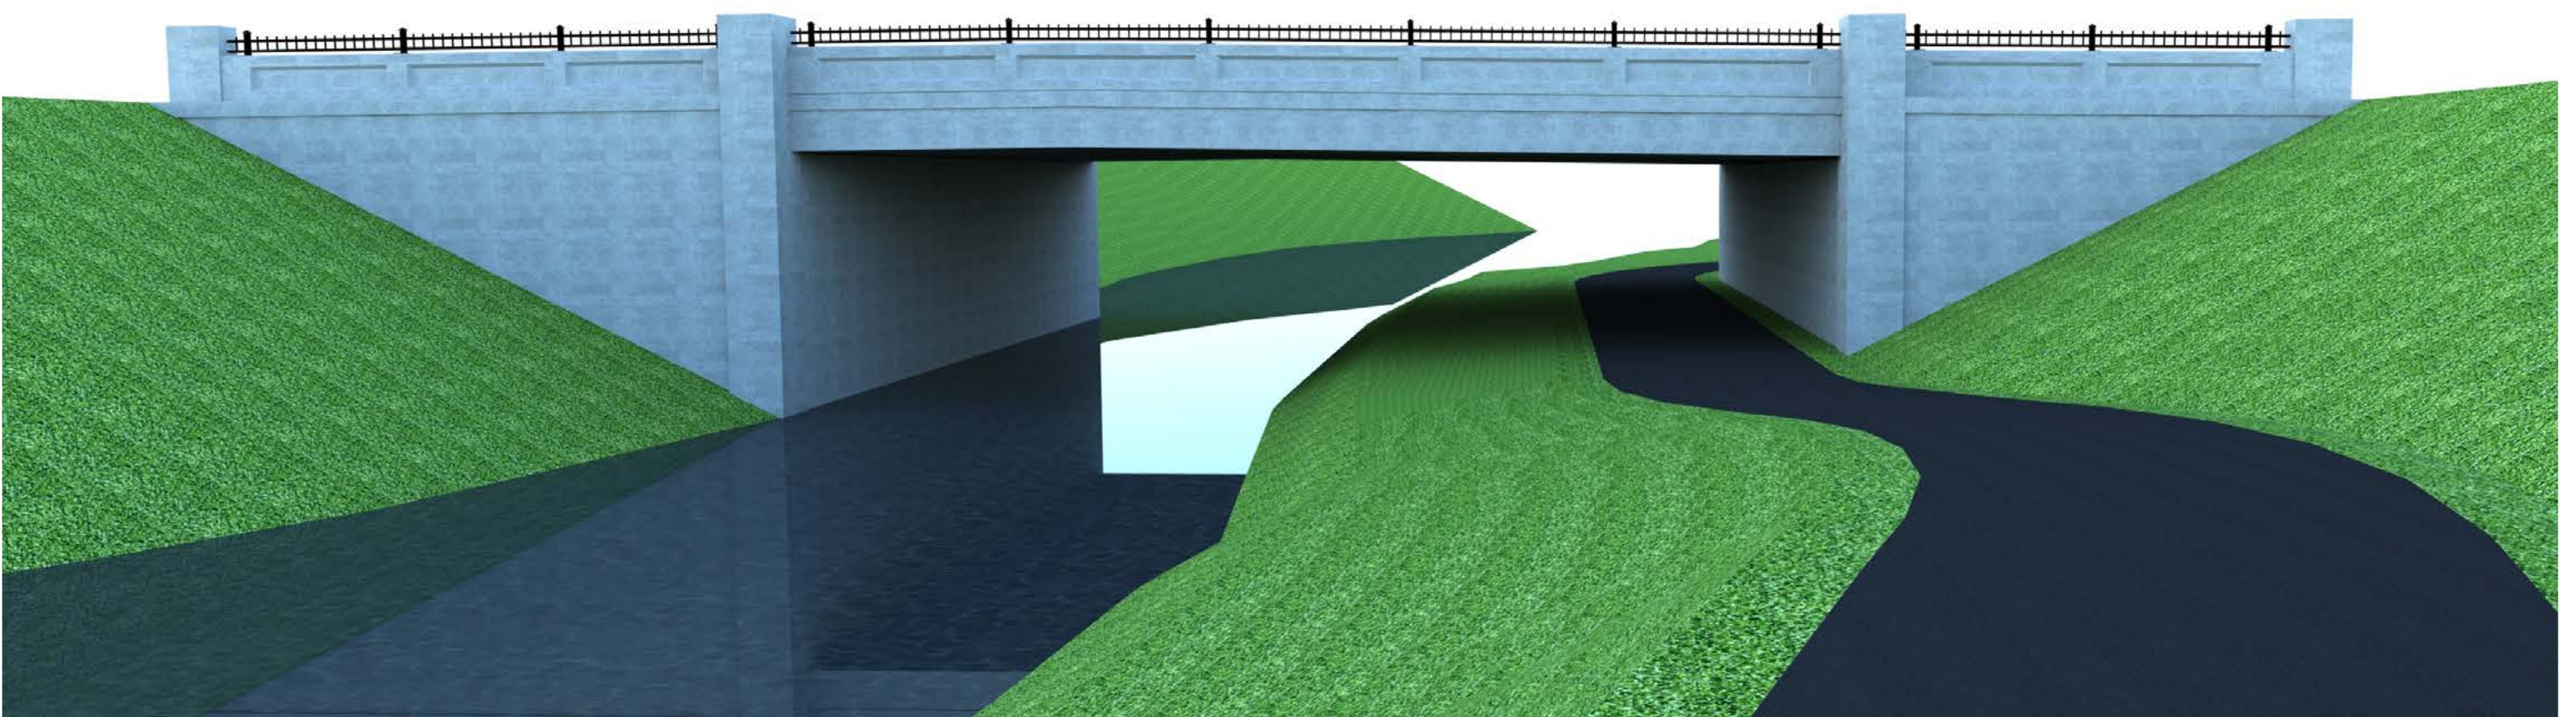


With Posts, Arch Railing

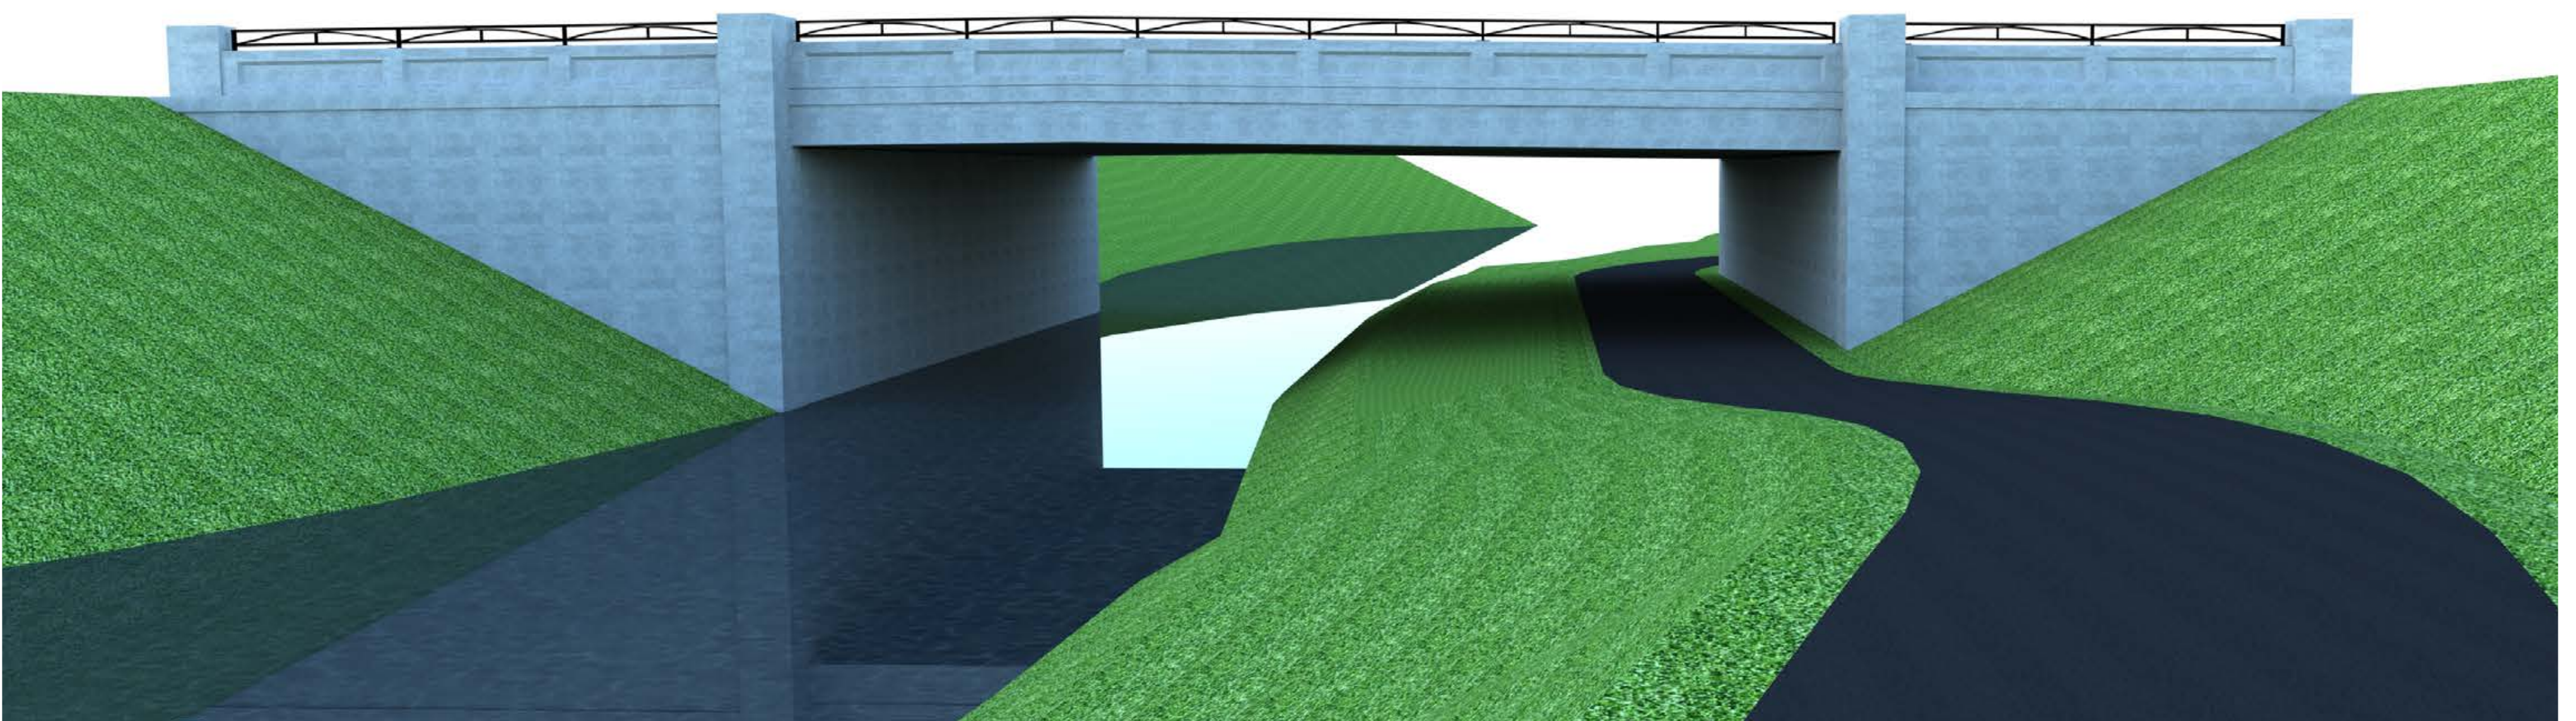


28th Ave South Over Minnehaha Creek Arch Facade


No Posts, Picket Railing

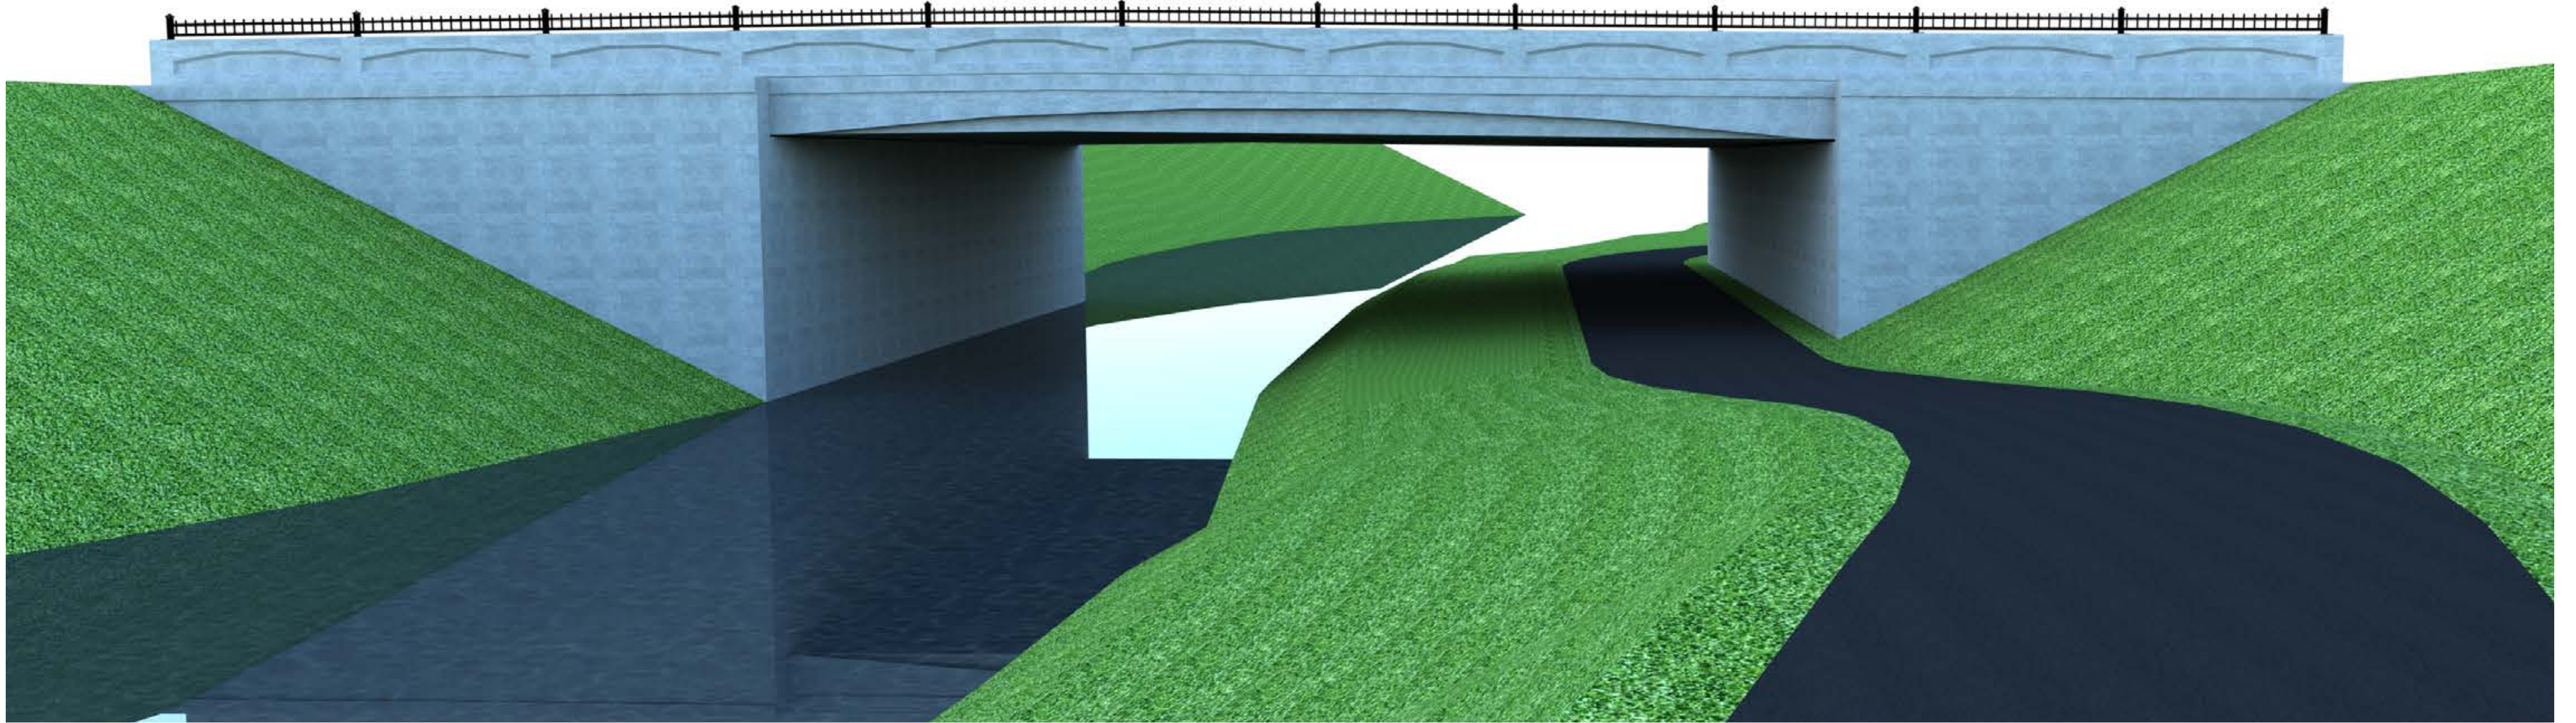

With Posts, Picket Railing

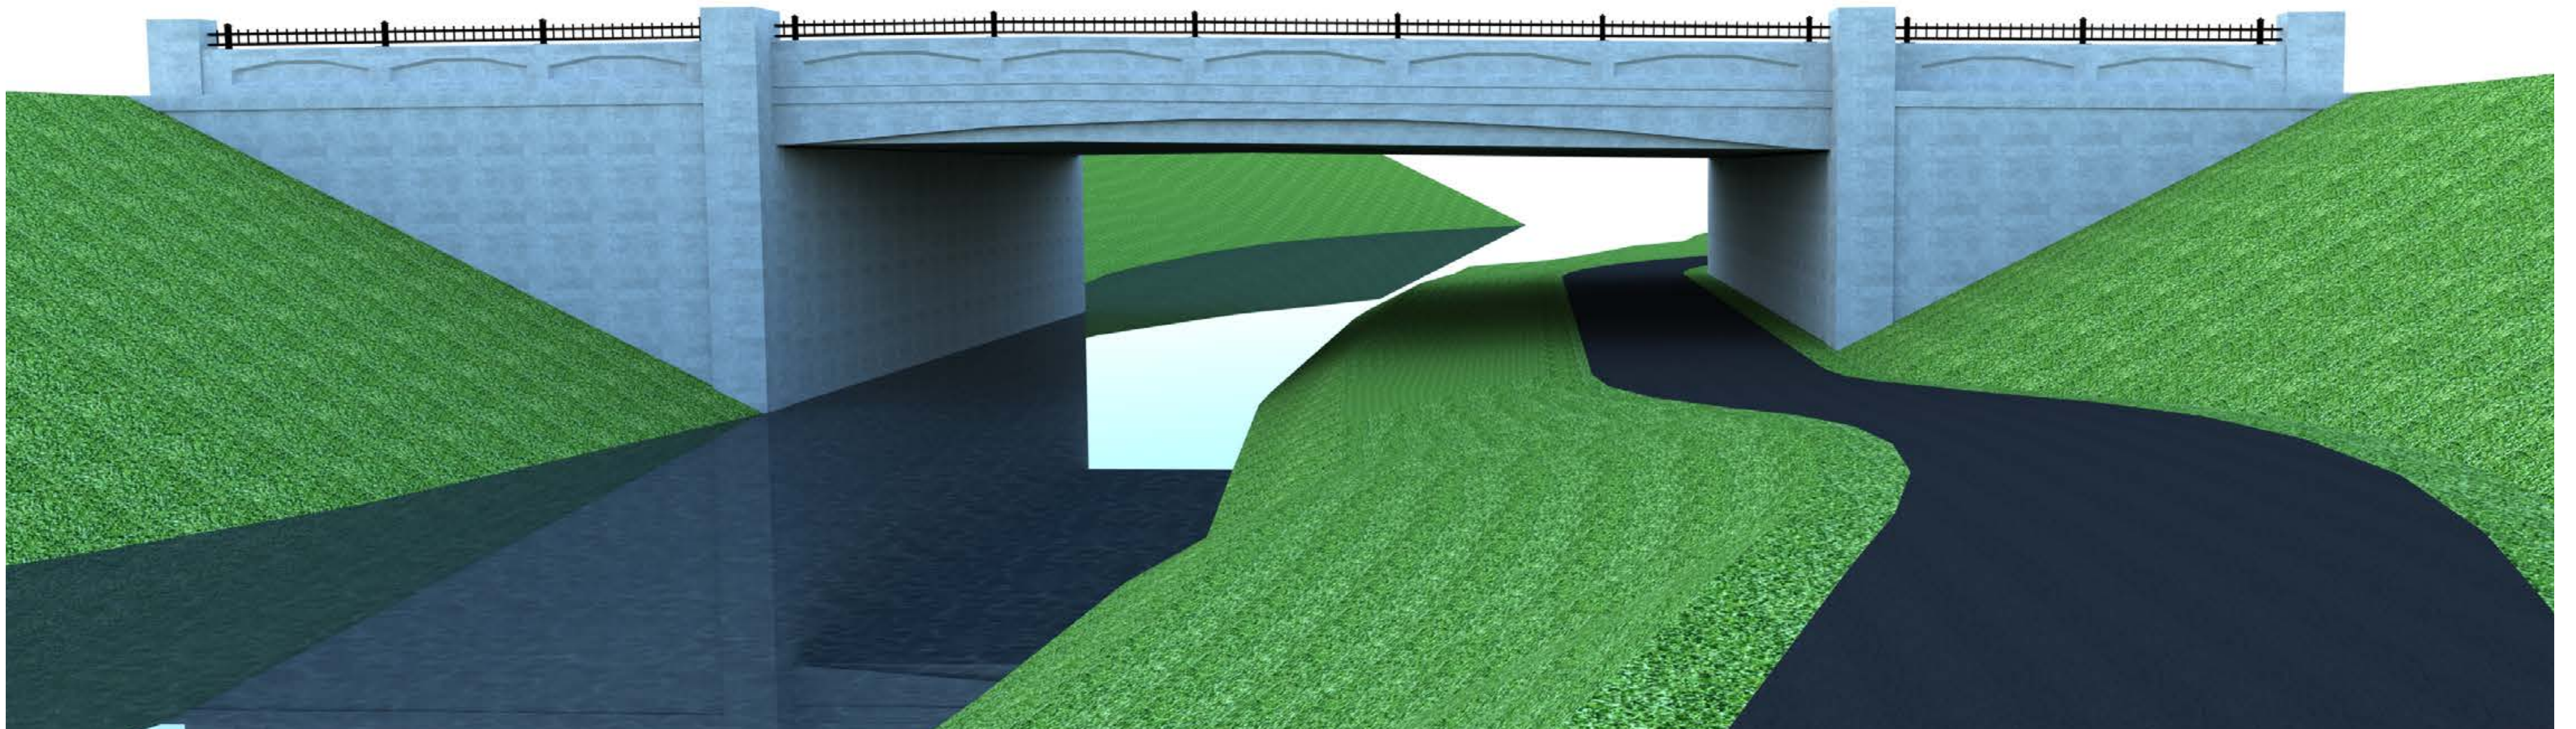


With Posts, Tail Picket Railing

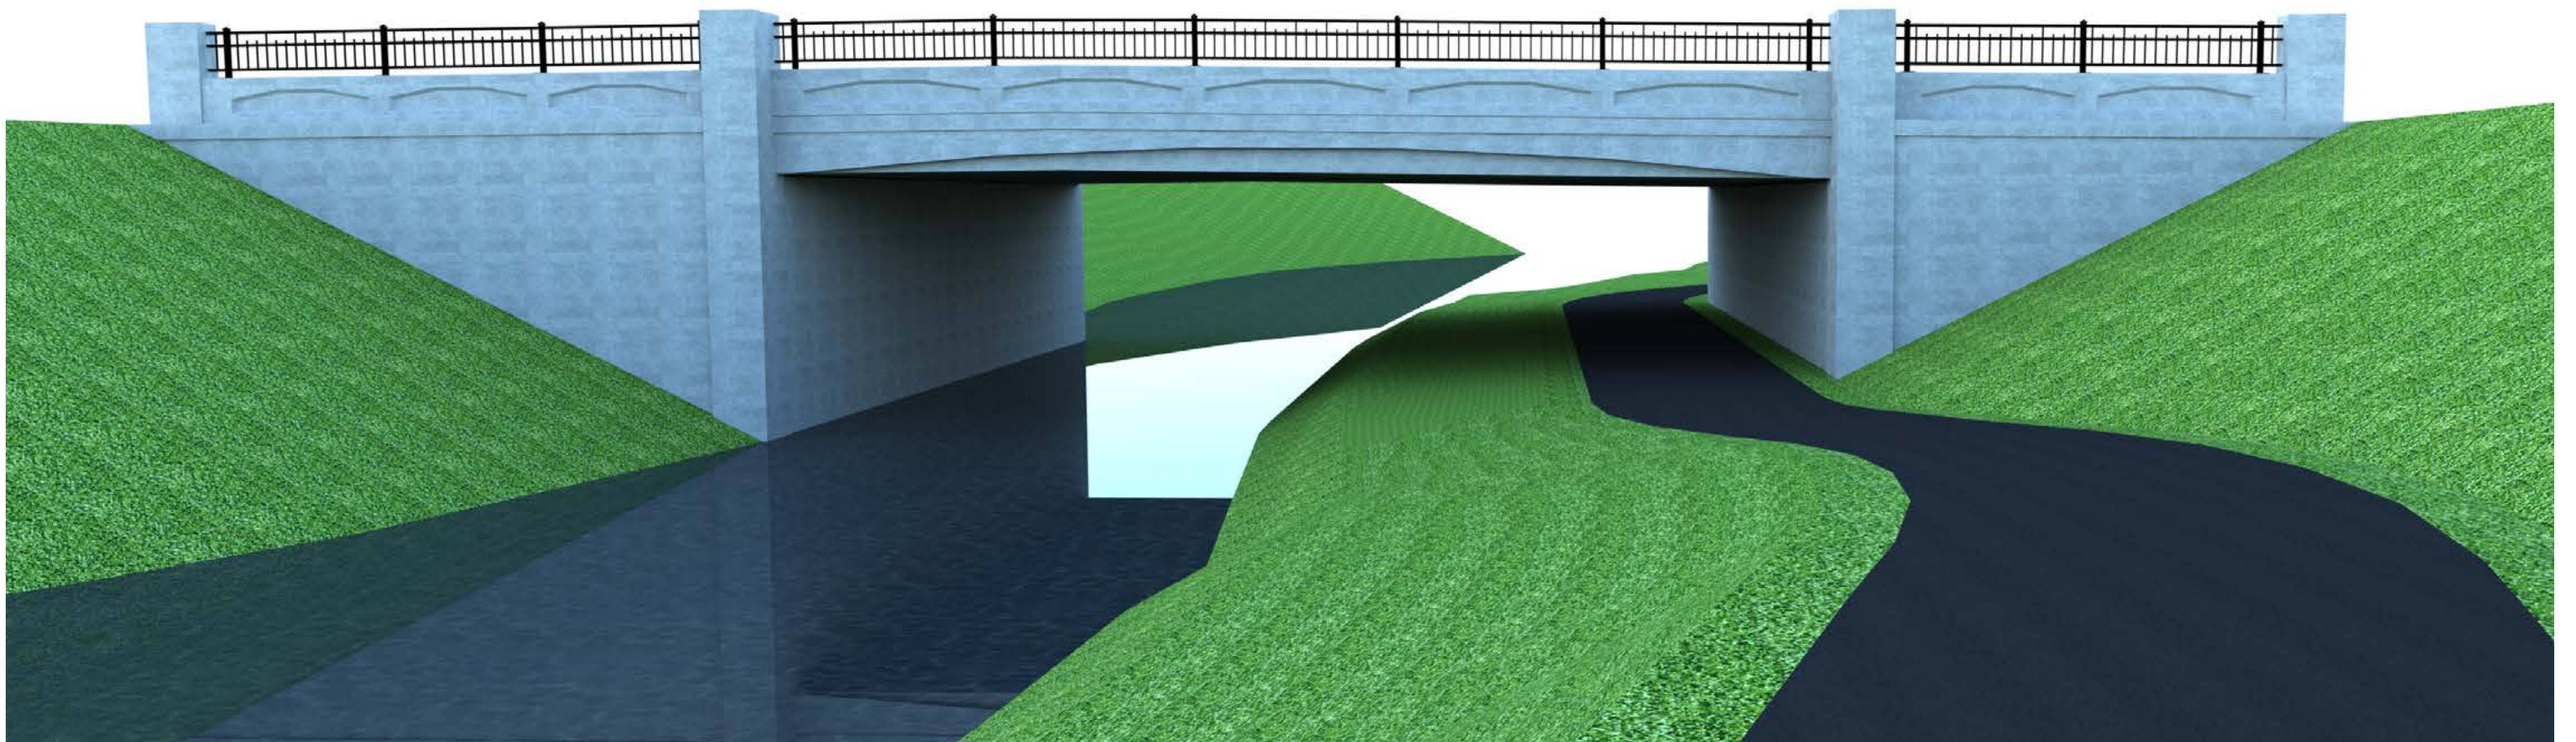


28th Ave South Over Minnehaha Creek Sections

Existing Street

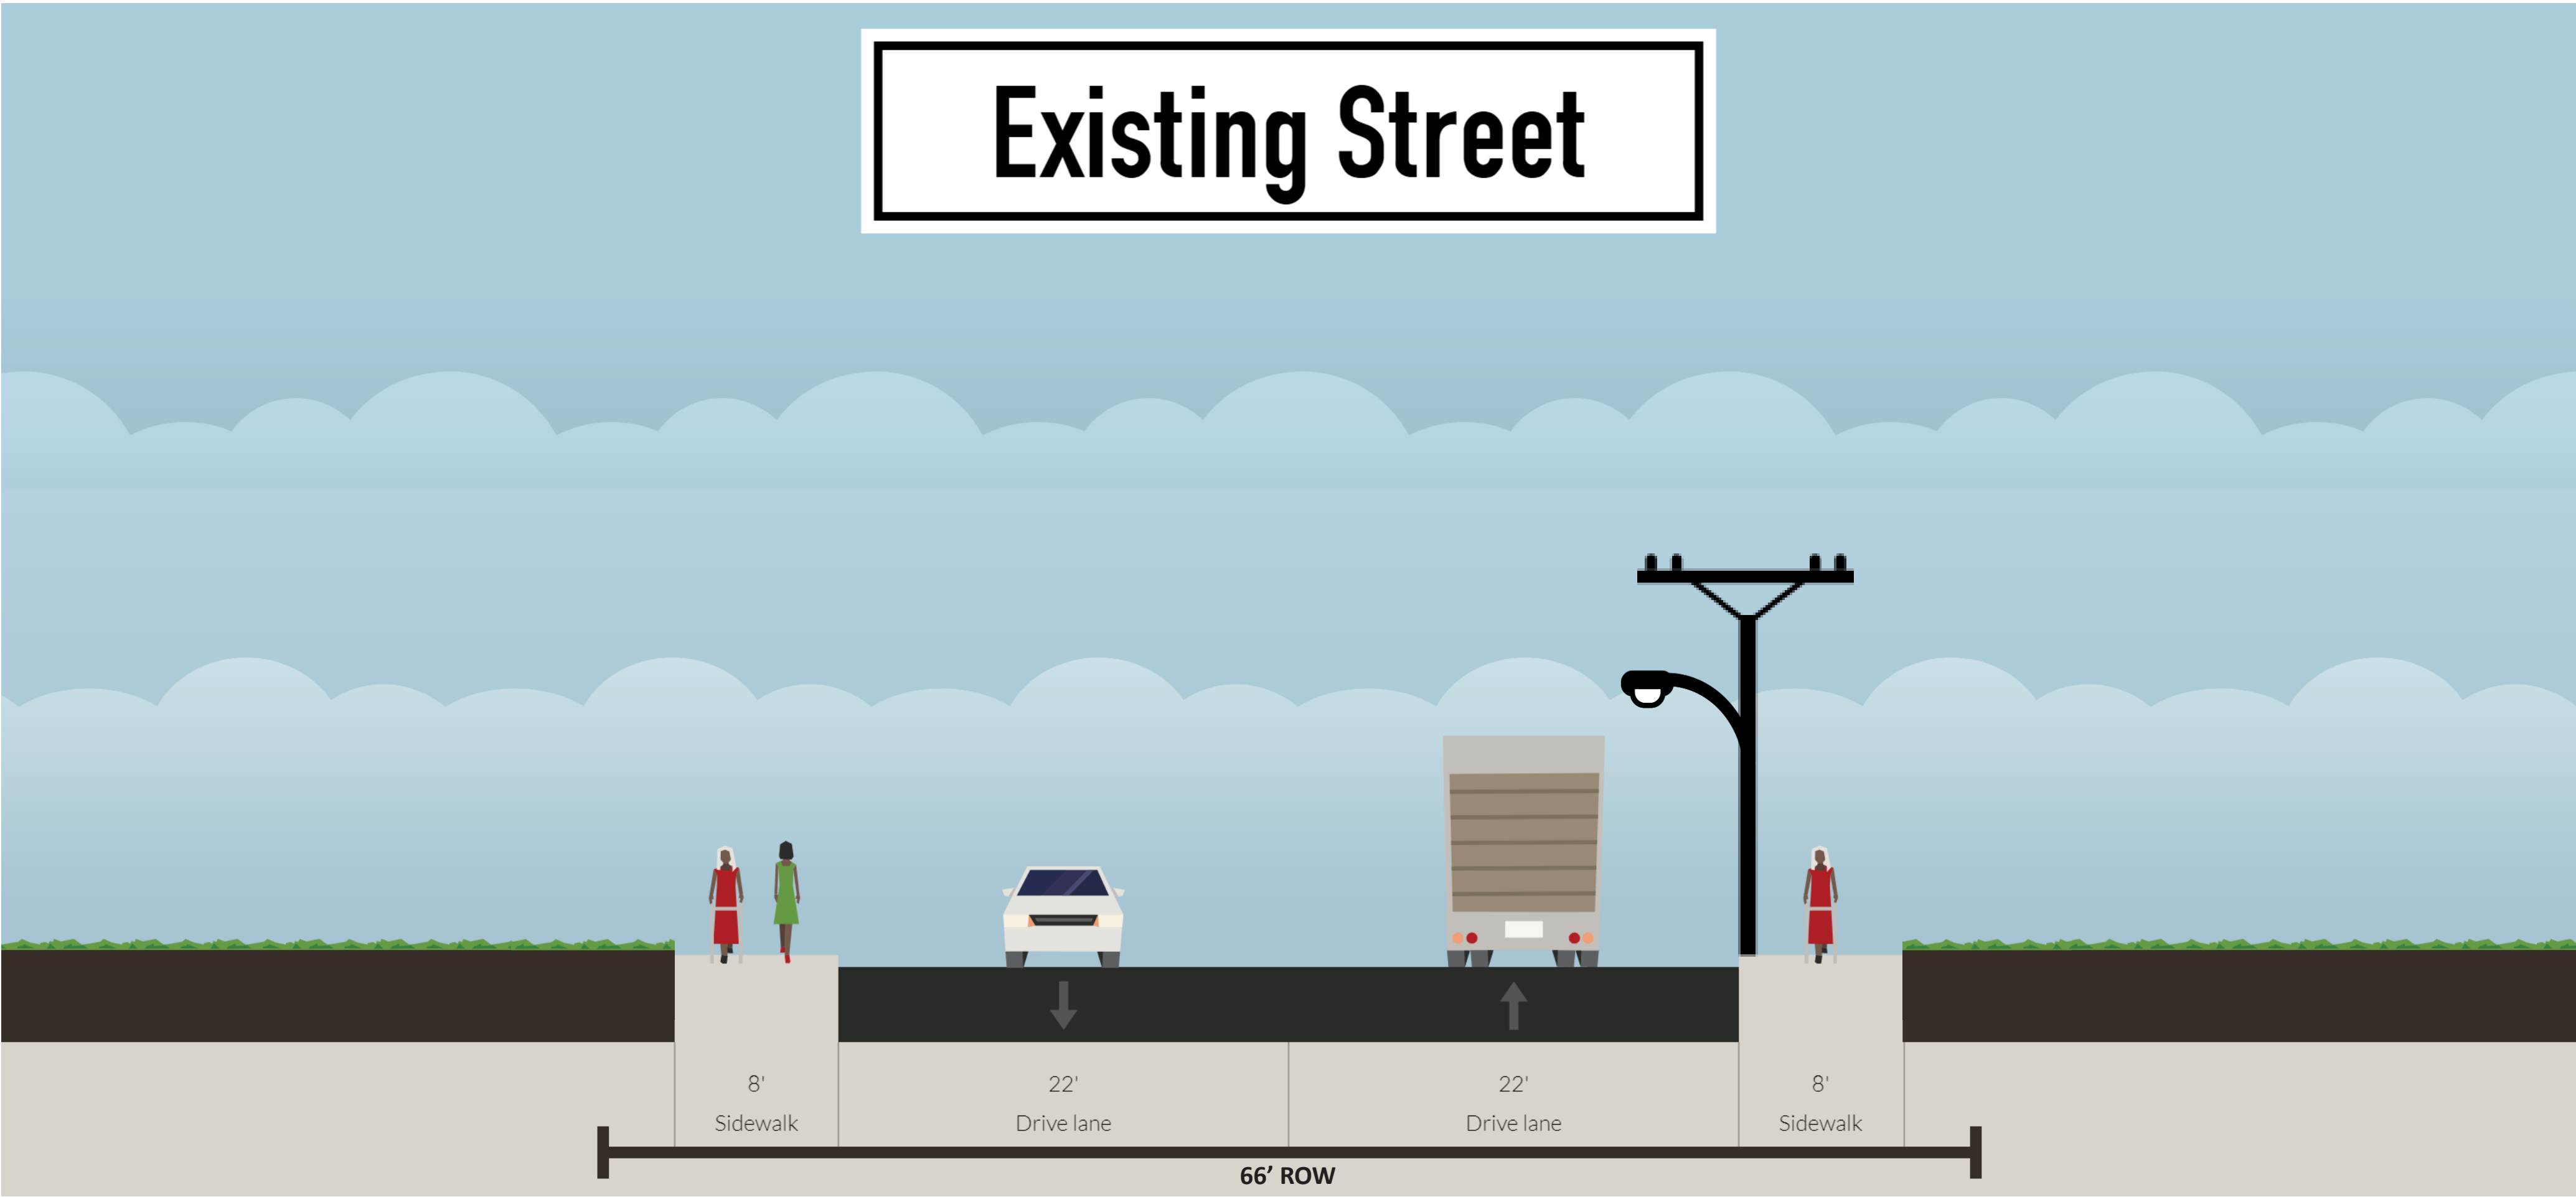


Proposed Street

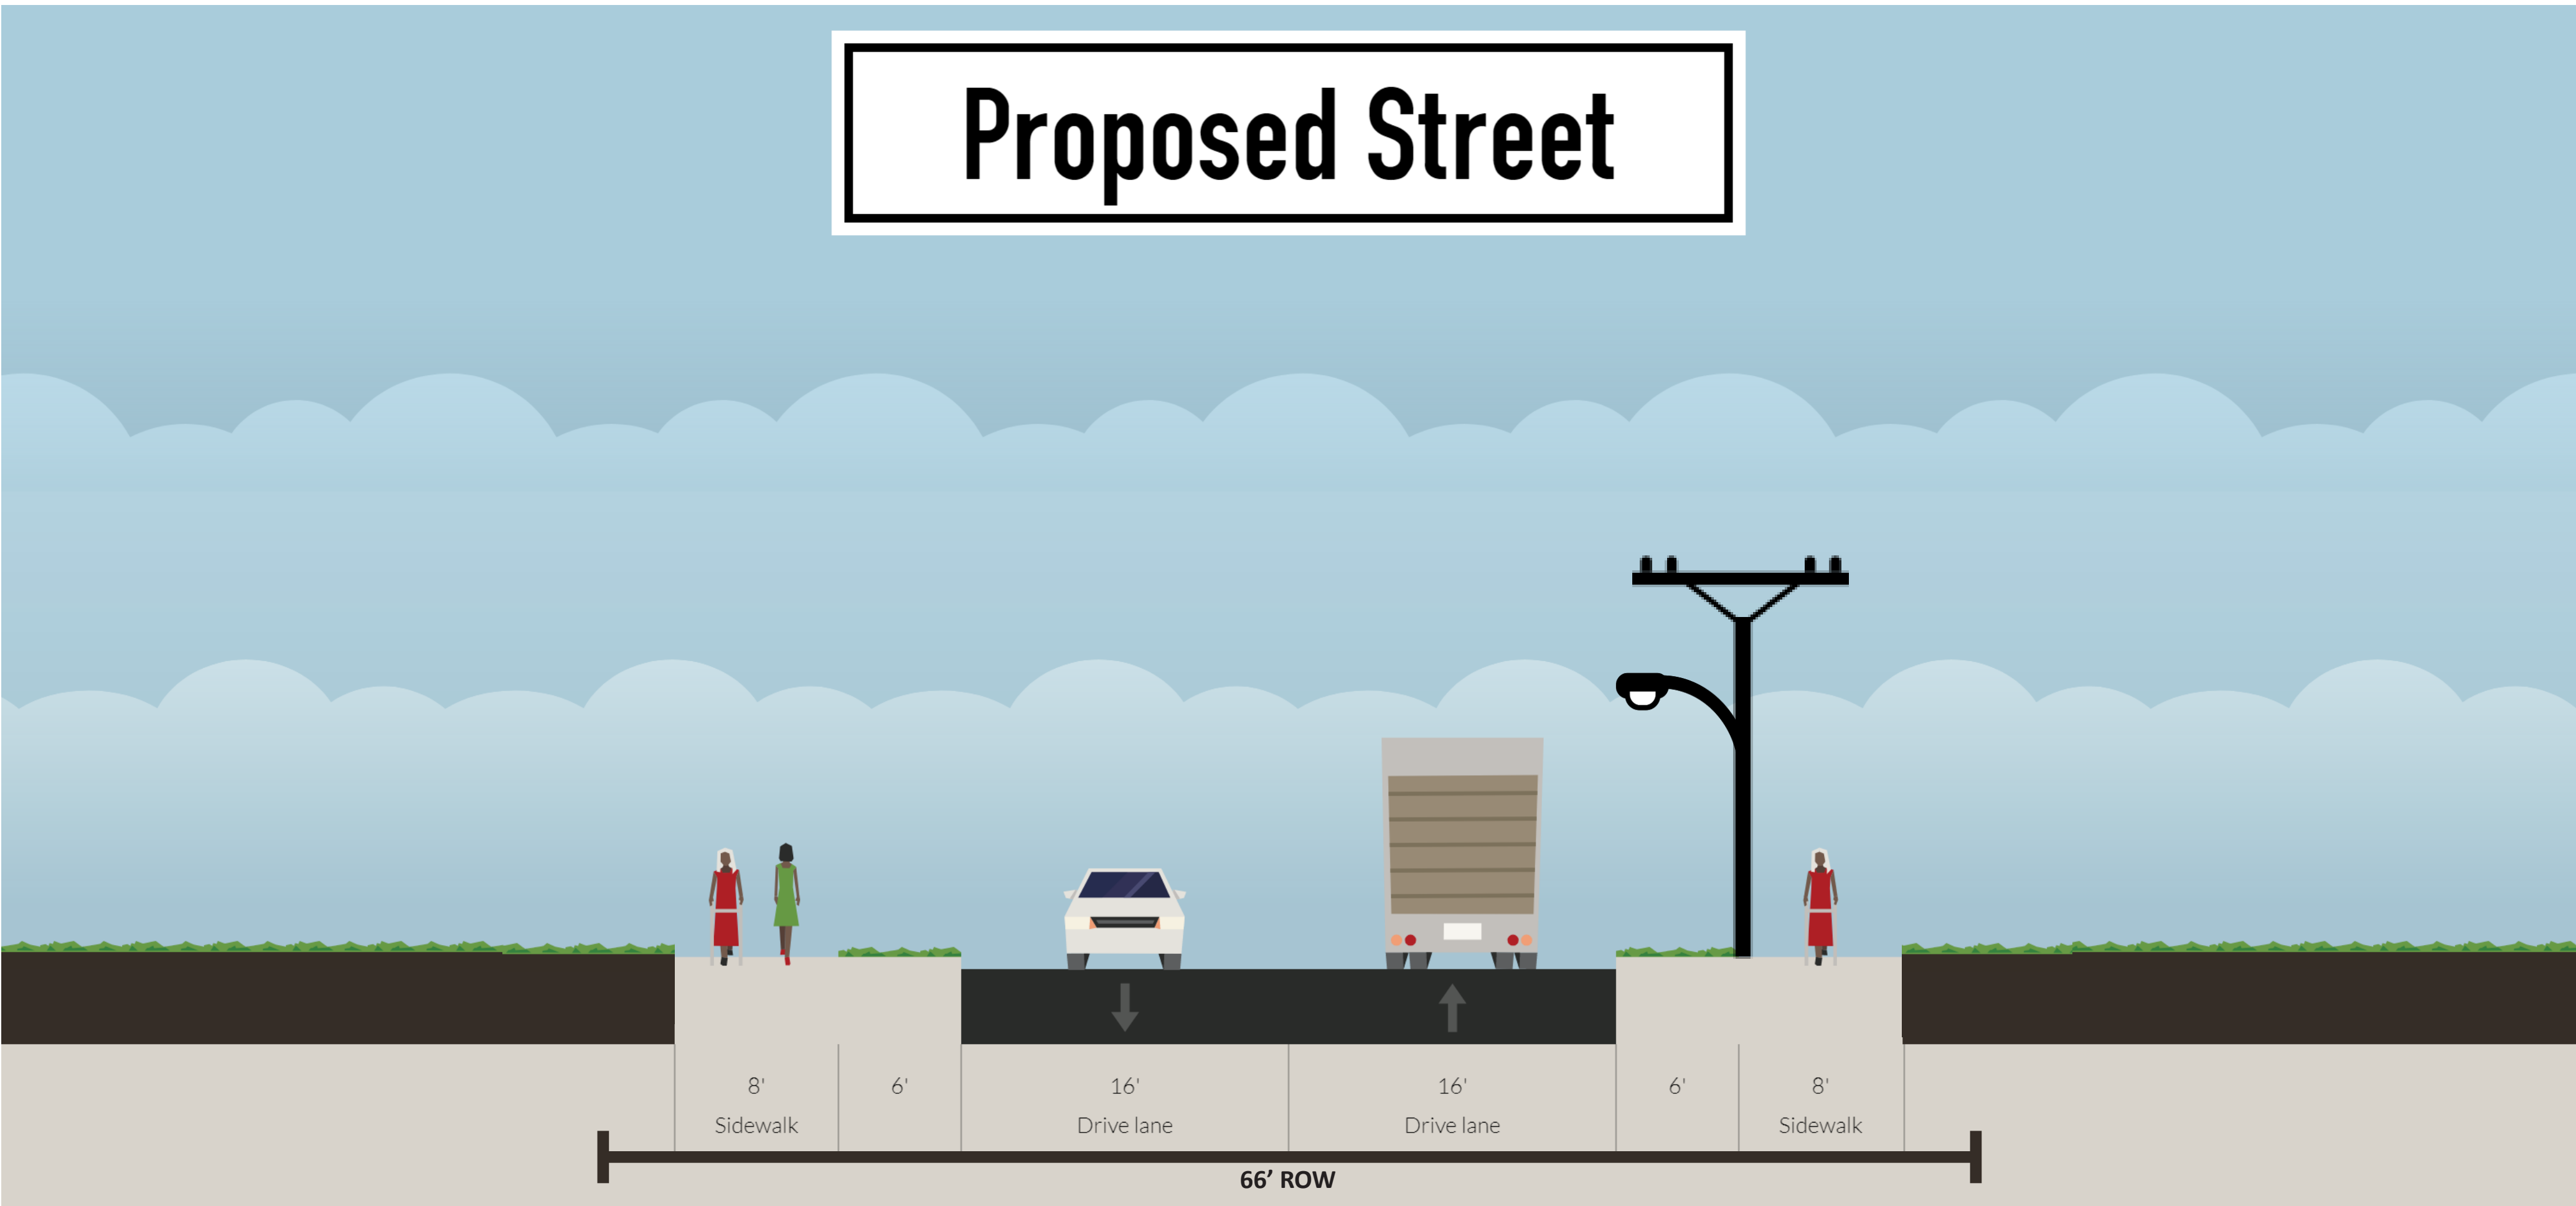

Proposed Bridge



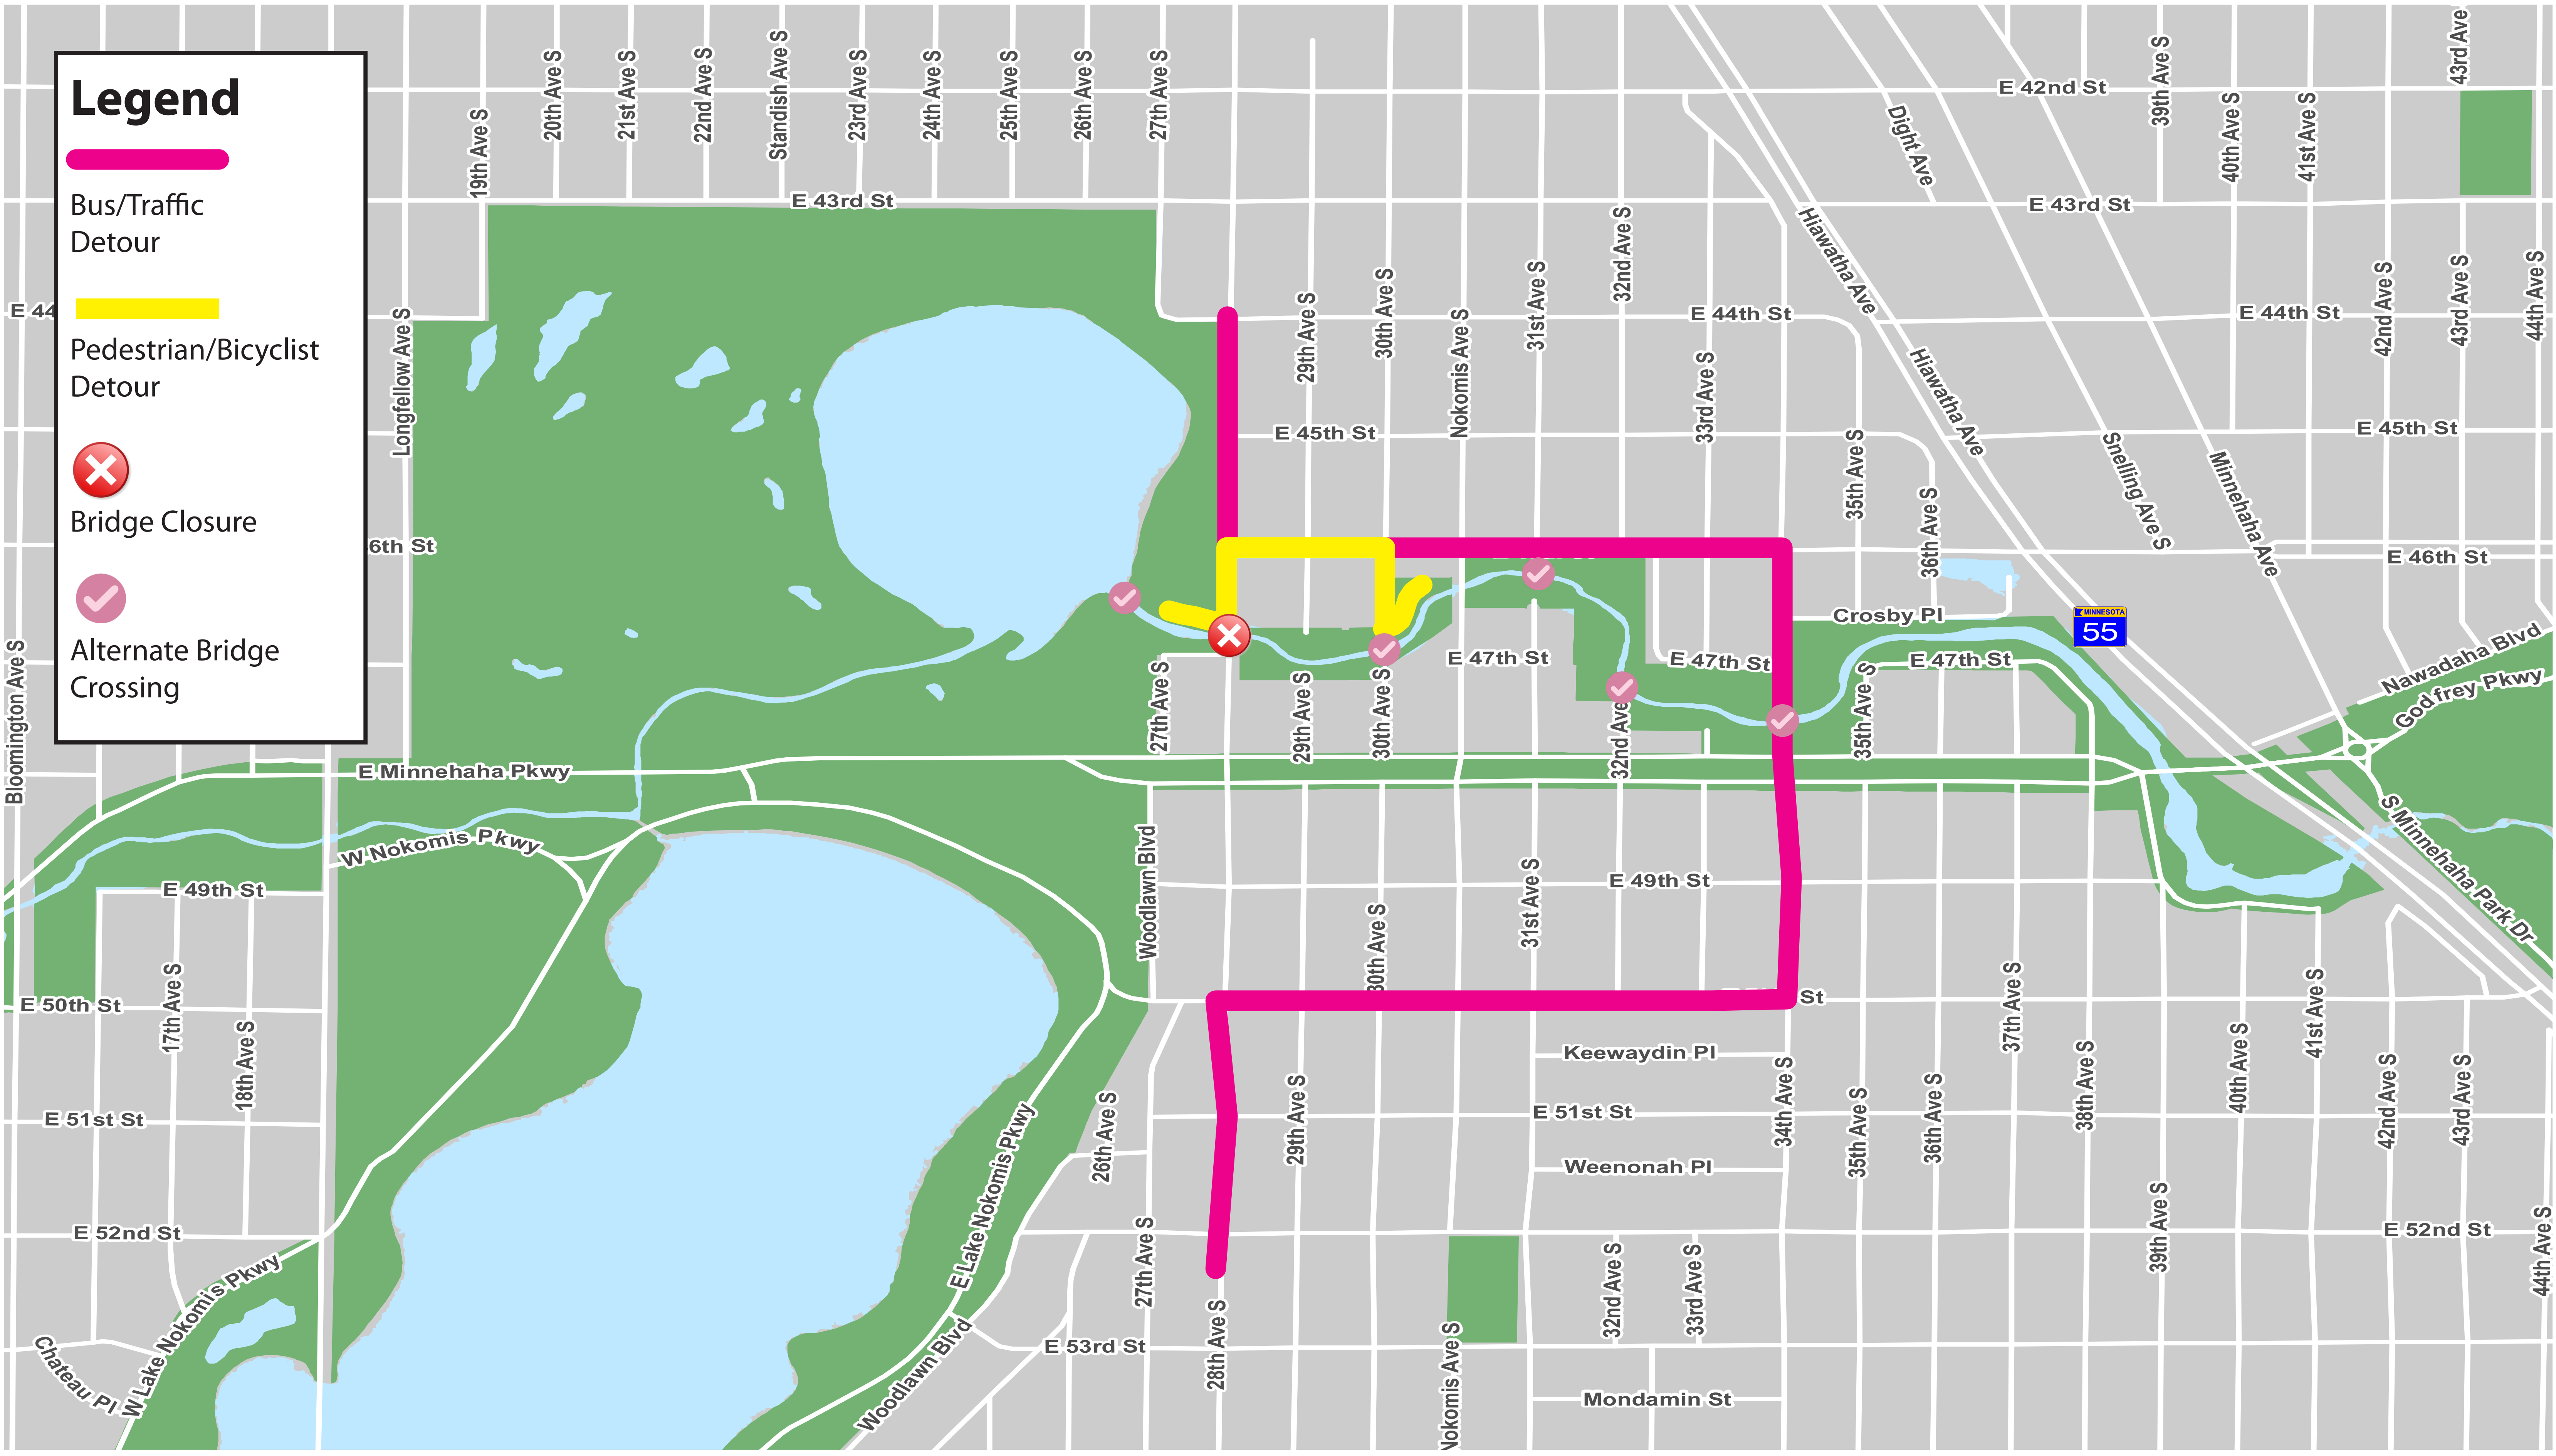

28th Ave South Over Minnehaha Creek Detour Route