
University of Minnesota Protected Bikeway Project


Preliminary Concept Layout


20th Avenue S, 19th Avenue S, and 10th Avenue S Date Plotted: 2/2/18 Drawn By: CB Checked By: KA, CS Not for Construction - Subject to Change

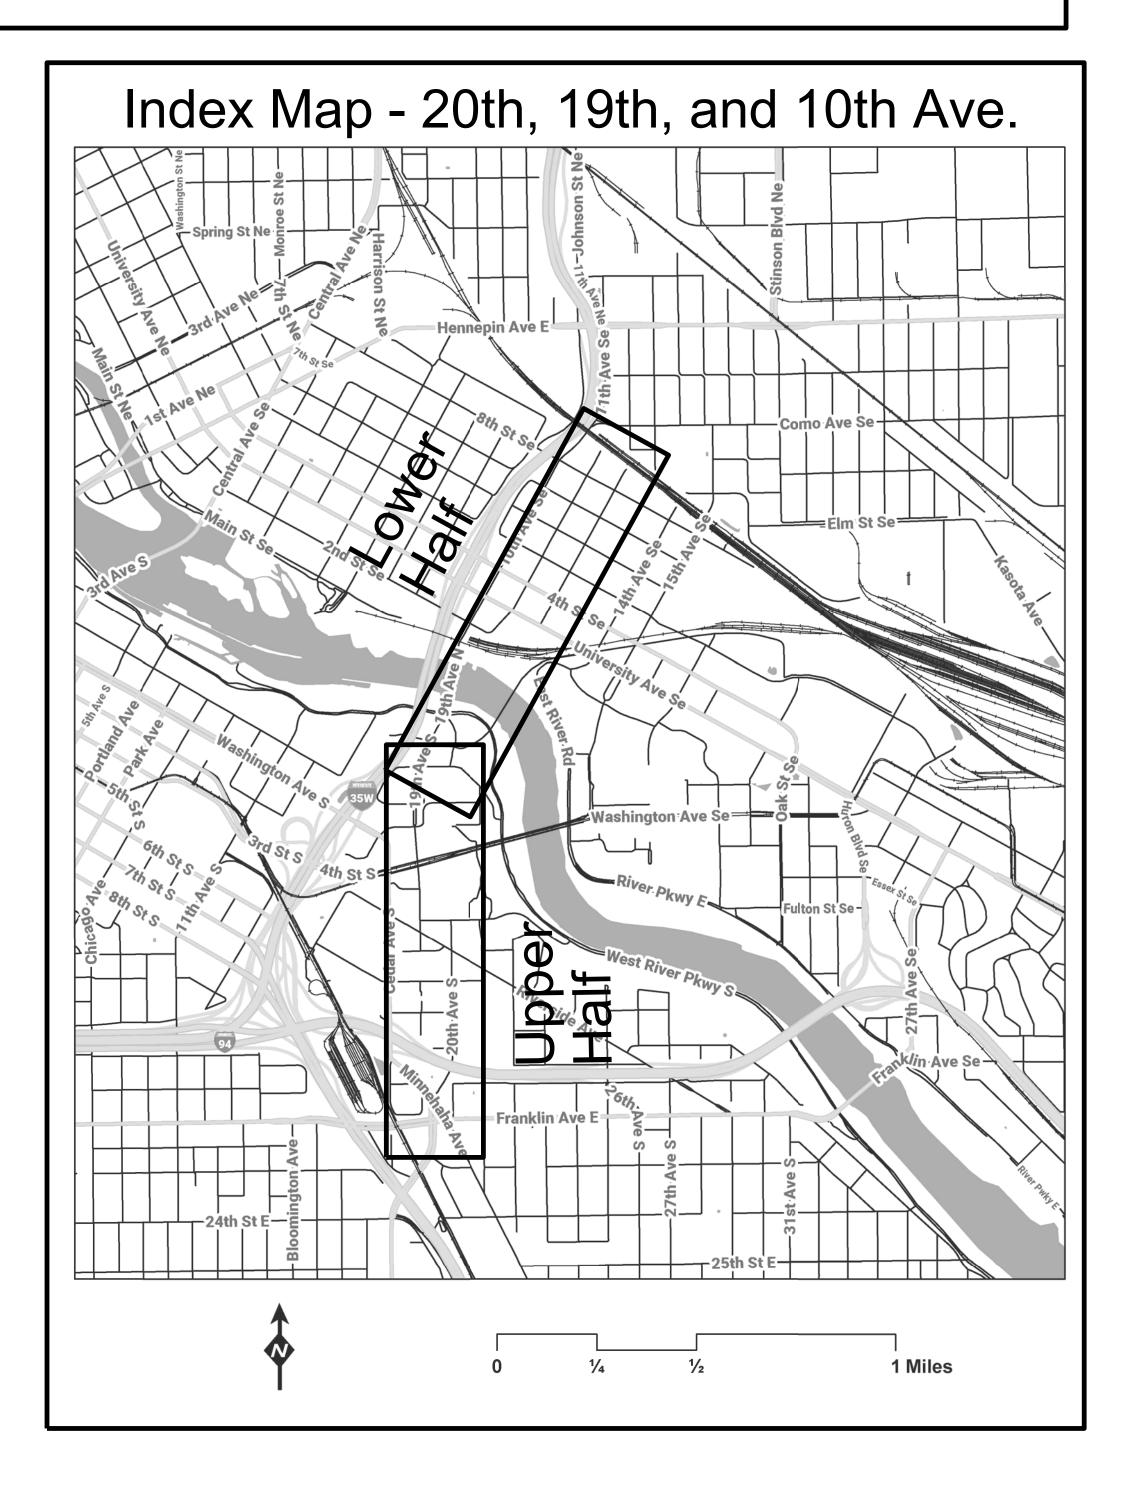

Proposed Asphalt Path or Bikeway
Proposed Concrete Ramp or Sidewalk
Proposed Landscaped Area
White Pavement Markings
Yellow Pavement Markings
Green Pavement Markings
White Pavement Message
Tube Delineator
Tube Delineators w/Channelizing Base
Traffic Signal



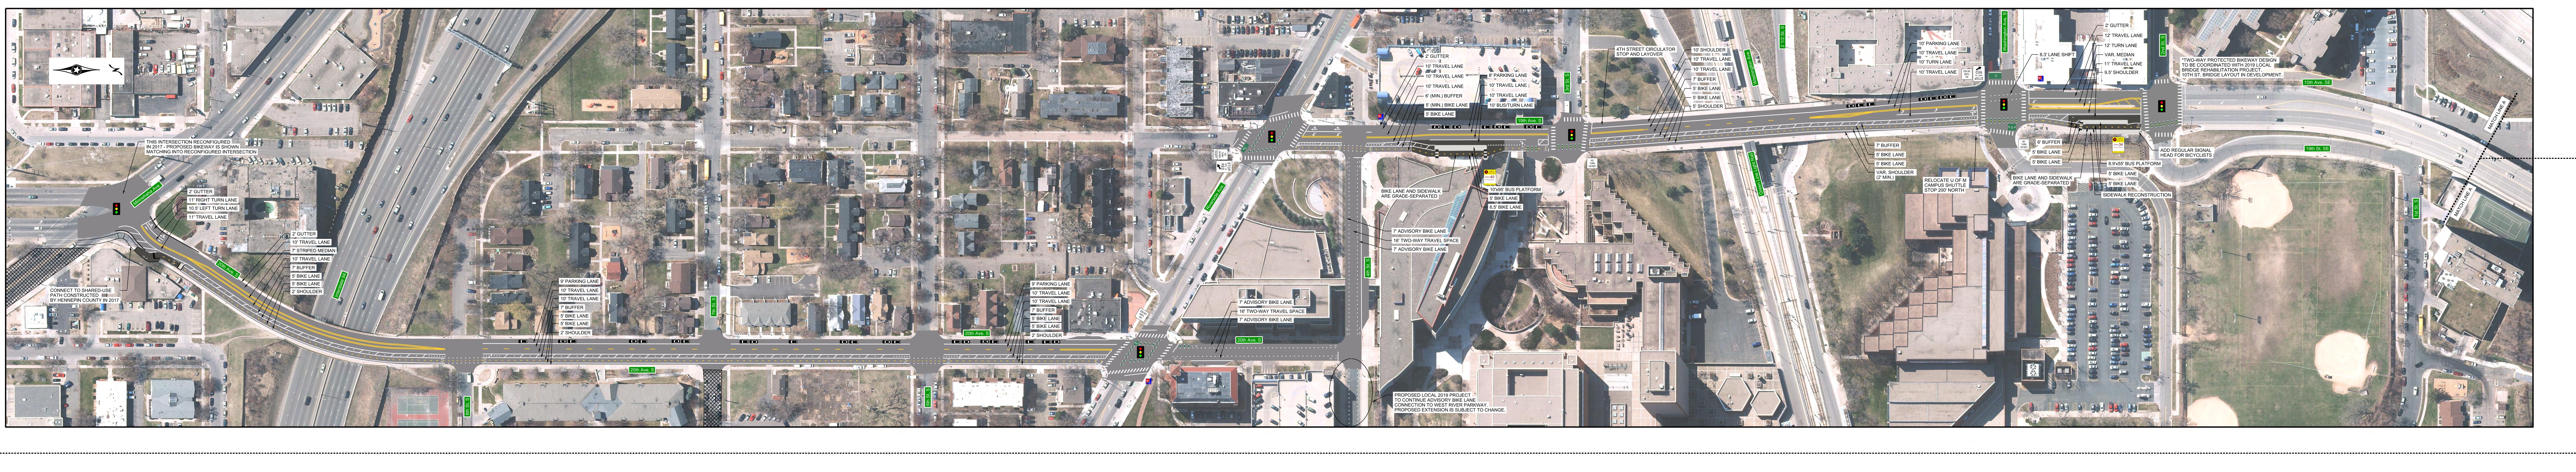

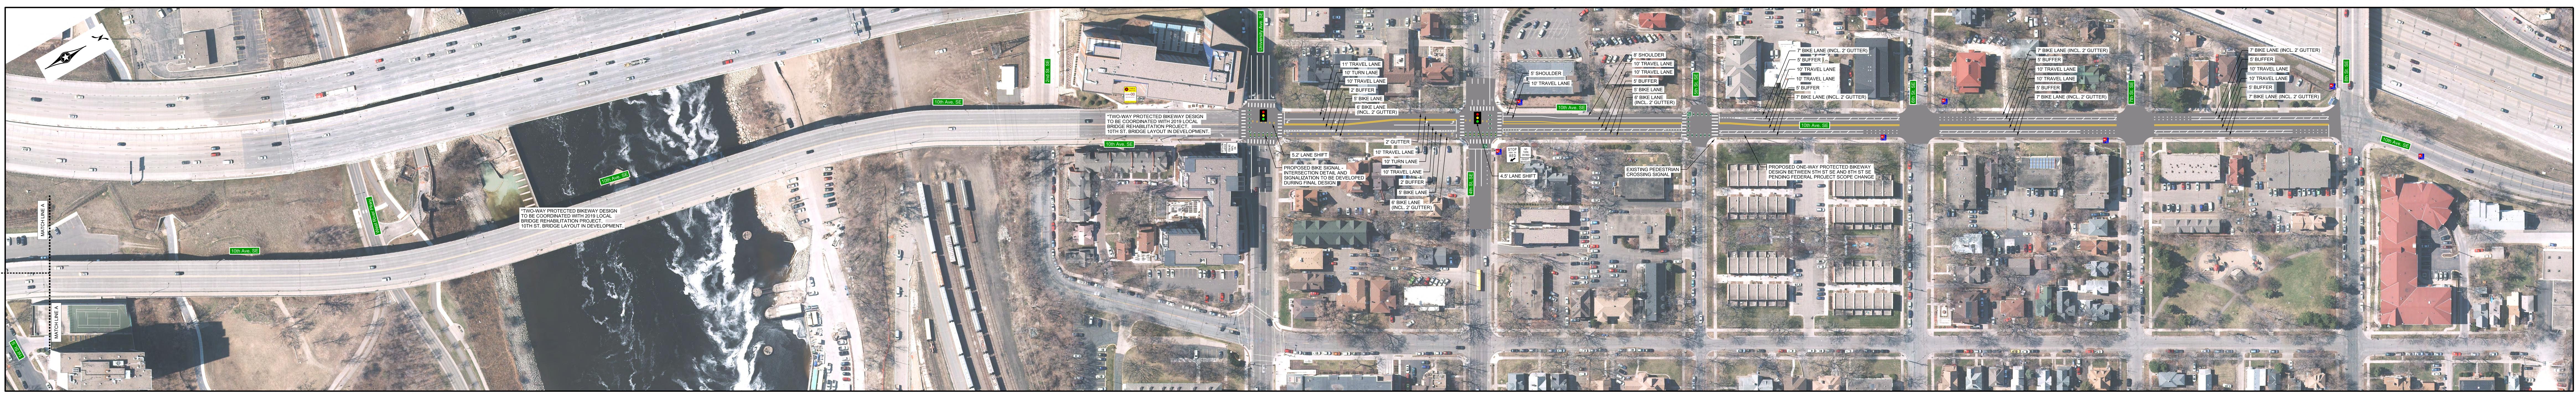

University of Minnesota Protected Bikeway Project // 20th Avenue S, 19th Avenue S, and 10th Avenue S Concept



