

# 42ND AVENUE N RECONSTRUCTION

## XERXES AVENUE N TO LYNDAL AVENUE N

### OPEN HOUSE PURPOSE

The purpose of the open house is to provide an overview of the project, identify the anticipated scope of work, and present a schedule of project activities. The open house provides an opportunity for staff to introduce the project and ask for input before preparing more detailed design concepts.

### YOUR COMMENTS

Comment forms are available for you to provide input regarding the project. These can be placed in the comment box upon completion or mail to staff within by February 15th.

### MORE INFORMATION

Open house information and other project documents can be obtained from the project website: <http://www.minneapolismn.gov/cip/future/WCMS1P-152410>

### CONTACT

Nathan Koster, AICP  
Transportation Planner  
Minneapolis Public Works  
309 2nd Avenue S – Room 300  
Minneapolis, MN 55401

612-673-3638  
[Nathan.Koster@minneapolismn.gov](mailto:Nathan.Koster@minneapolismn.gov)

Chris Engelmann, P.E.  
Project Engineer  
Minneapolis Public Works  
309 2nd Avenue S – Room 300  
Minneapolis, MN 55401

612-673-3274  
[Chris.Engelmann@minneapolismn.gov](mailto:Chris.Engelmann@minneapolismn.gov)



# 42ND AVENUE N RECONSTRUCTION

## XERXES AVENUE N TO LYNDALE AVENUE N


### PROJECT PURPOSE

This project encompasses the entire right-of-way and will address deteriorating pavement conditions, gaps in the sidewalk network, non-ADA compliant pedestrian walkways, the on-street bicycle facility, and needed utility improvements.

### PROJECT DELIVERY


The proposed reconstruction of 42nd Avenue North is scheduled to occur over the course of the 2018 and 2019 construction seasons. Construction activities will consist of improvements to the roadway, sidewalk, and utilities. Other infrastructure that may be addressed as part of the project include improvements to the traffic signals, as well as new signage, curb/gutter, and pavements markings.

### PROJECT LIMITS

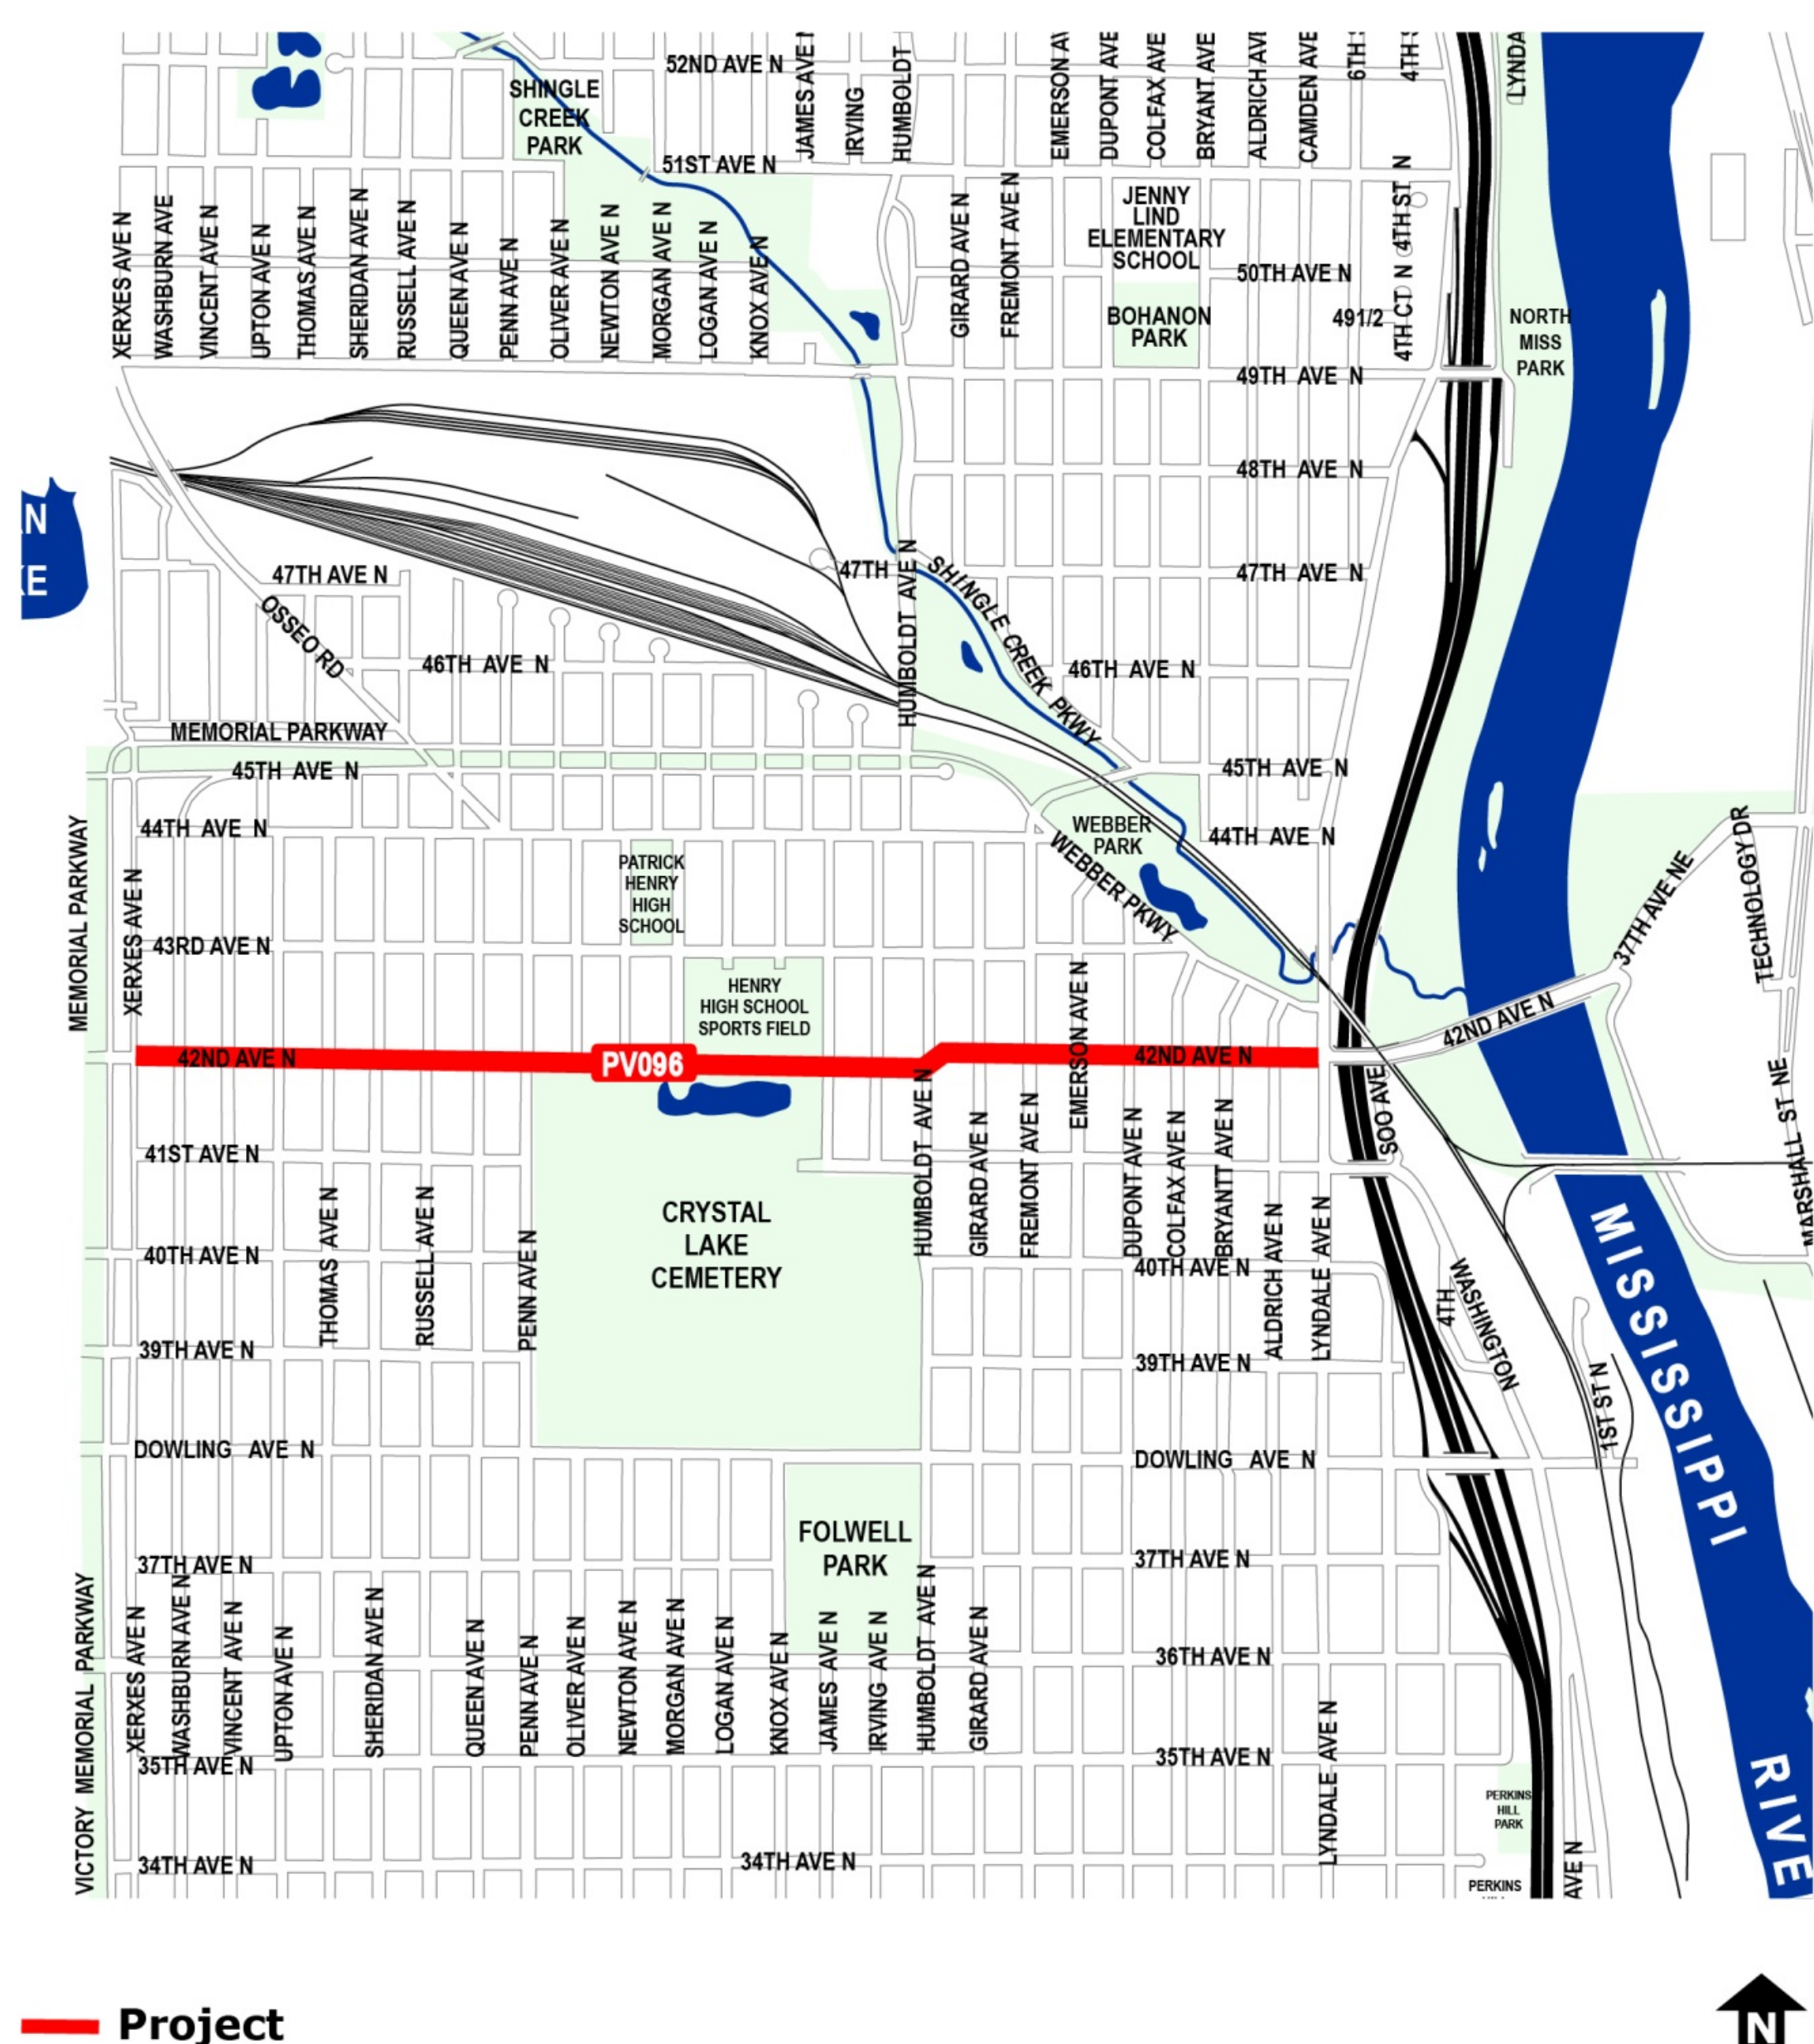


### TYPICAL CROSS-SECTIONS

#### EXISTING

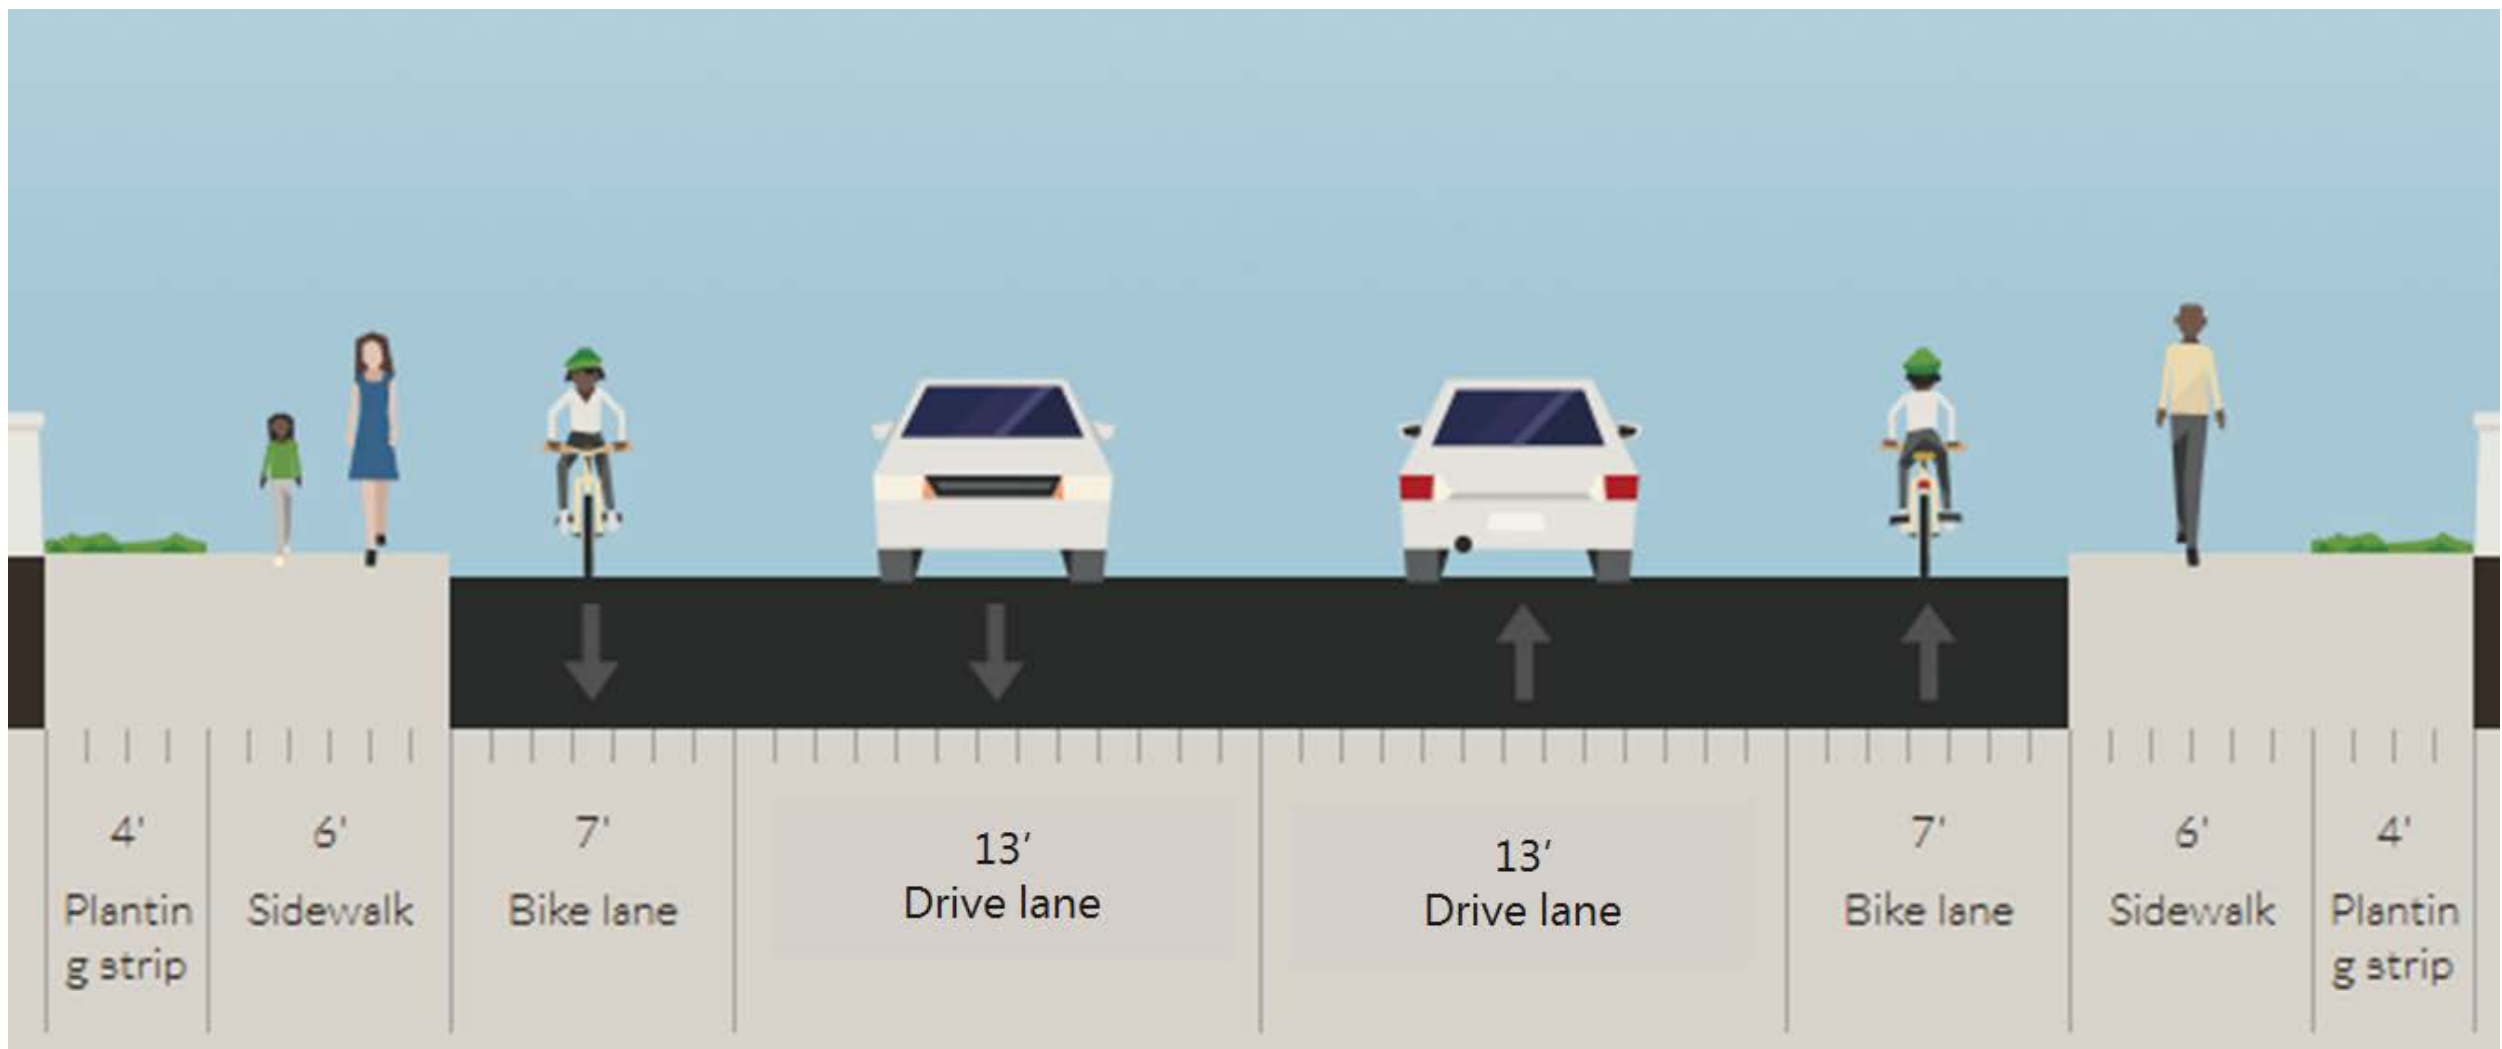

#### PRELIMINARY CONCEPT

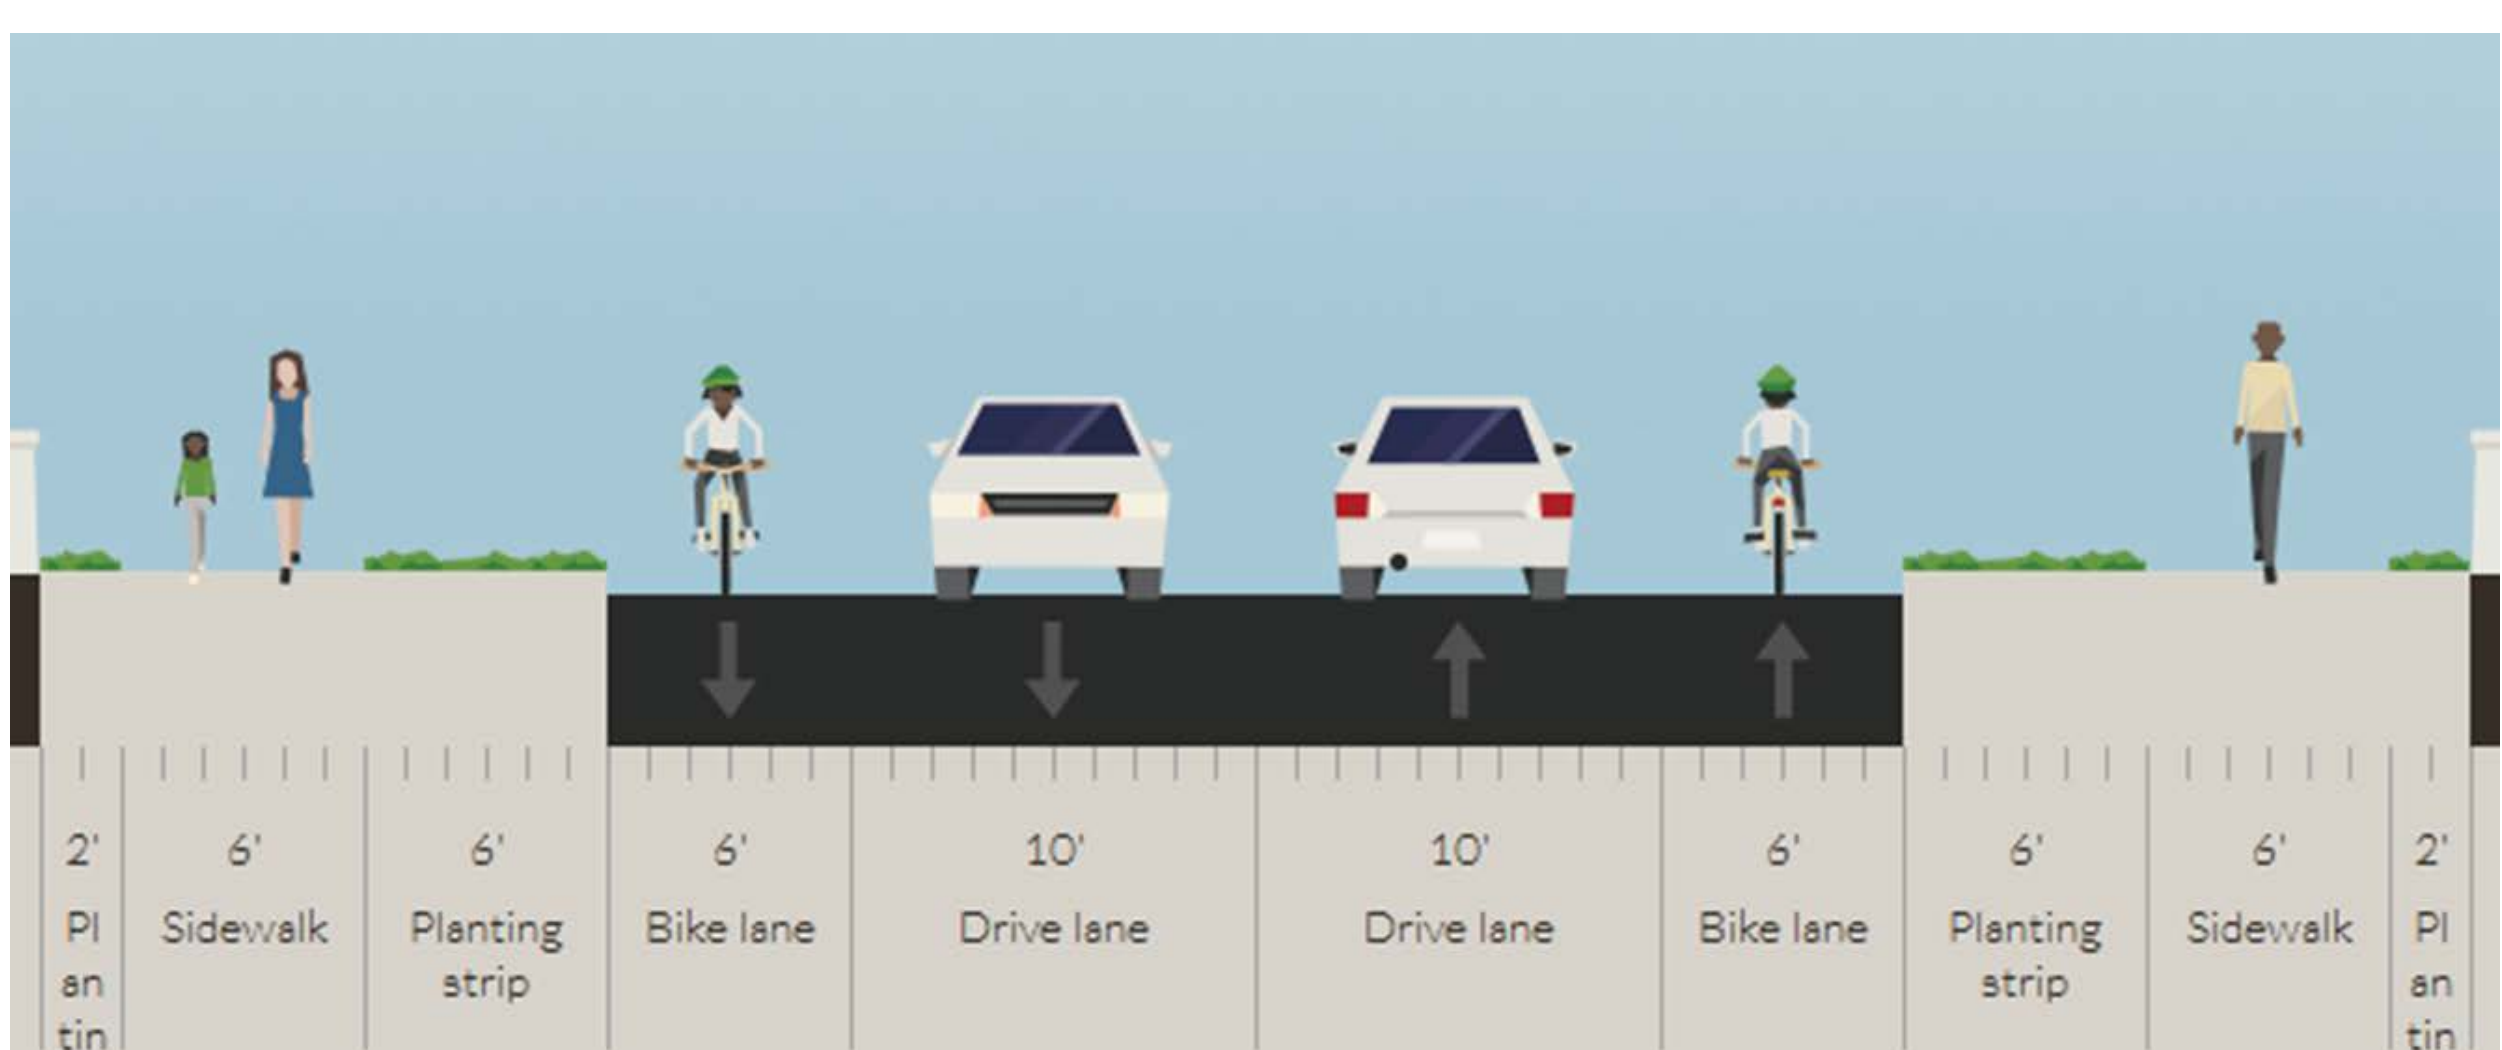



# 42ND AVENUE N RECONSTRUCTION

## XERXES AVENUE N TO LYNDAL AVENUE N

### PROJECT SCHEDULE AND PROCESS

Preliminary Planning: Fall 2015

Community Open House: Winter 2016

Preliminary Design: Spring / Summer 2016

Detailed Design Fall 2016 – Winter 2018

Construction Spring 2018 – Fall 2019

### PROJECT STAKEHOLDERS


- AREA RESIDENTS, BUSINESSES, AND LAND OWNERS
- WEBBER-CAMDEN NEIGHBORHOOD ORGANIZATION
- VICTORY NEIGHBORHOOD



# 42ND AVENUE N RECONSTRUCTION

## XERXES AVENUE N TO LYNDAL AVE N

### Project Area Design Considerations

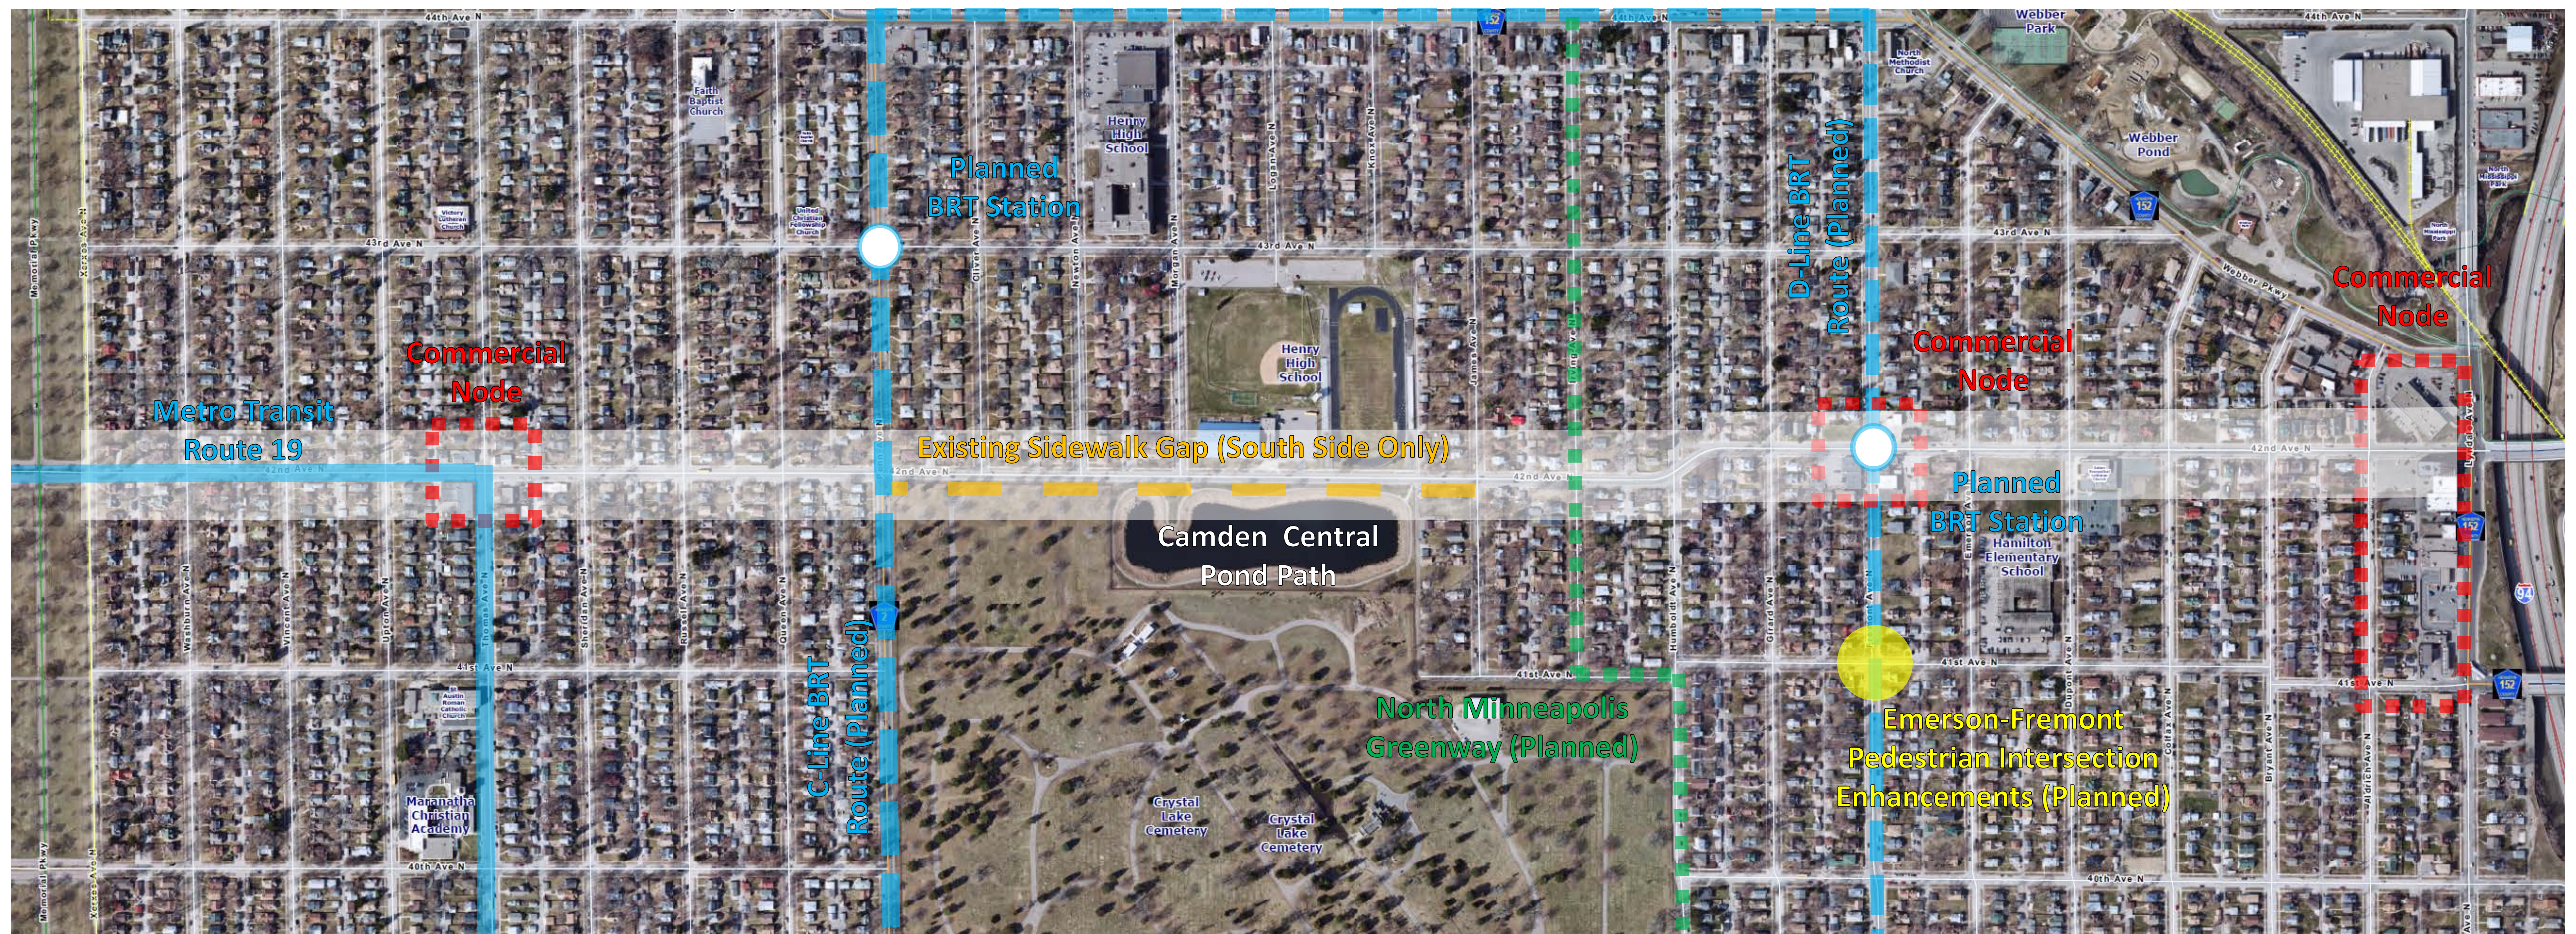




# 42ND AVENUE N RECONSTRUCTION


## XERXES AVENUE N TO LYNDAL AVE N

### Preliminary Concept: Xerxes Ave to Penn Ave (West Segment)

#### Existing

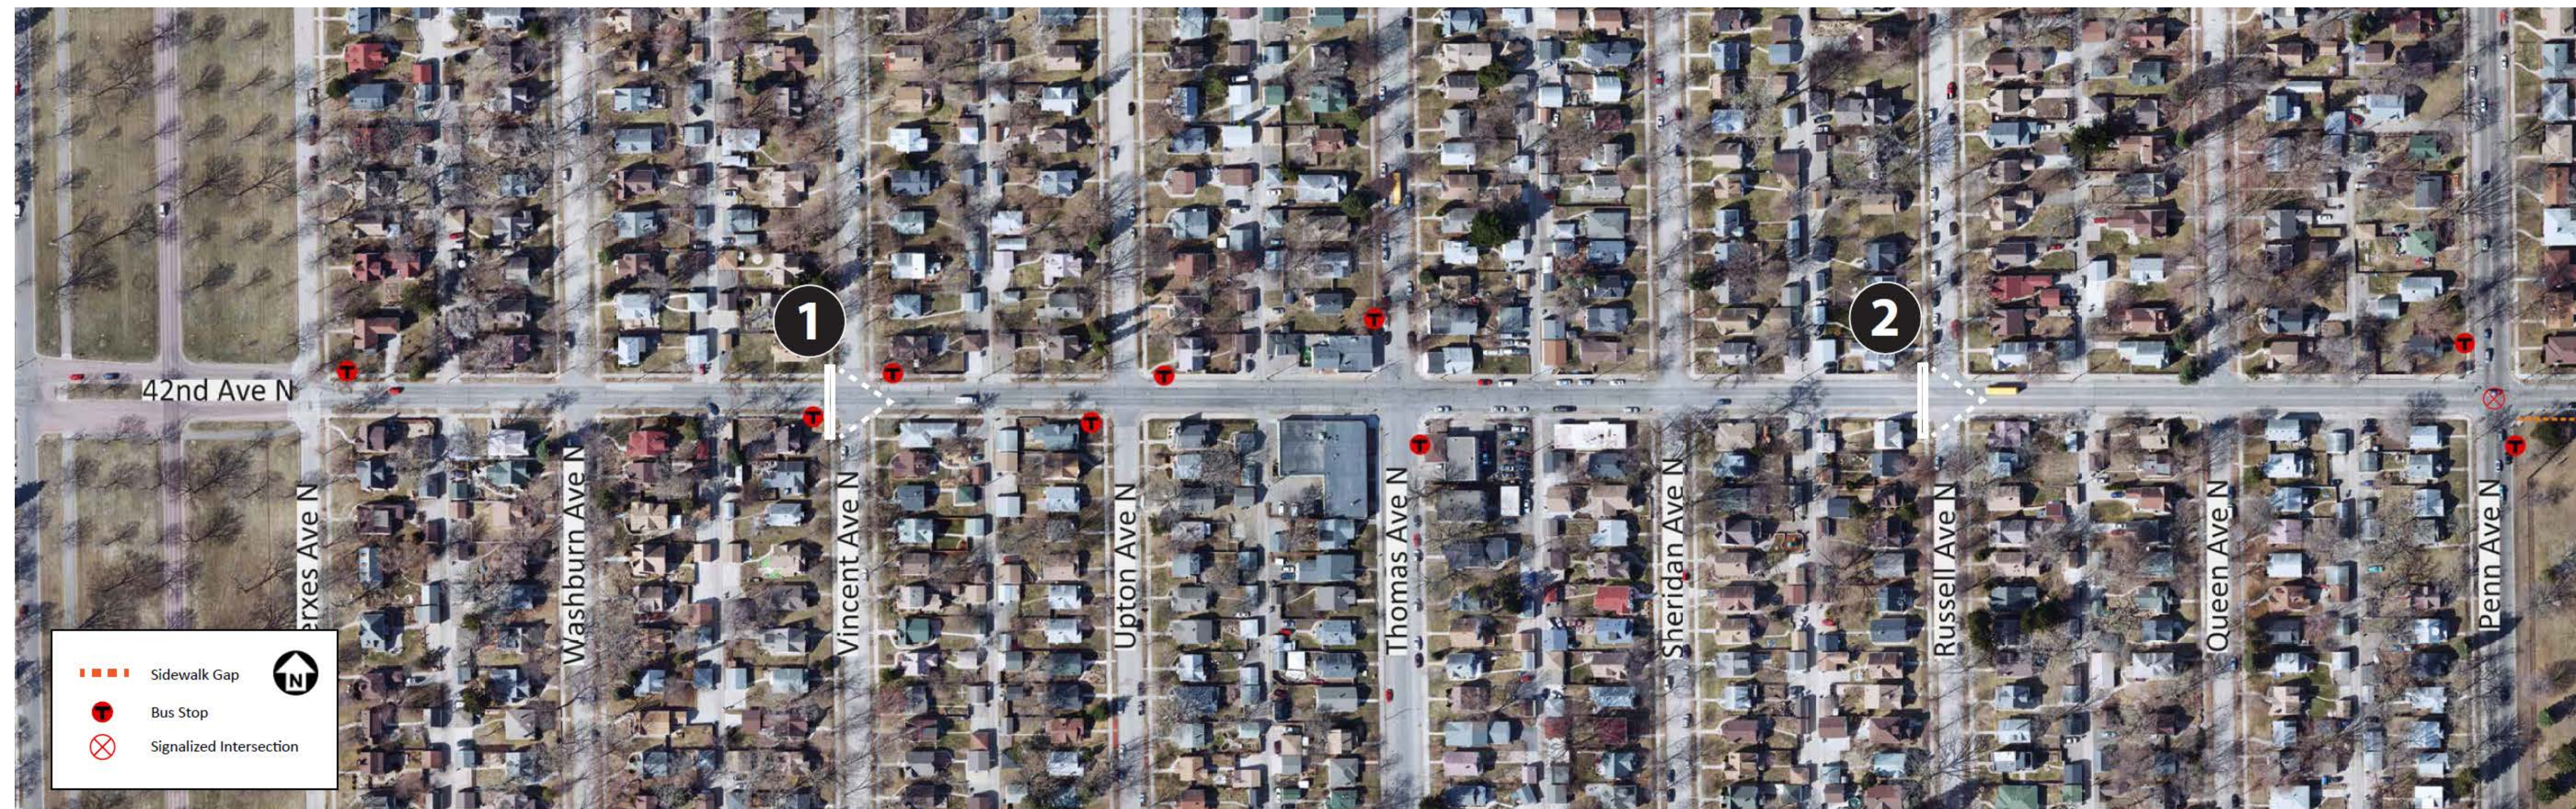

#### Preliminary Concept

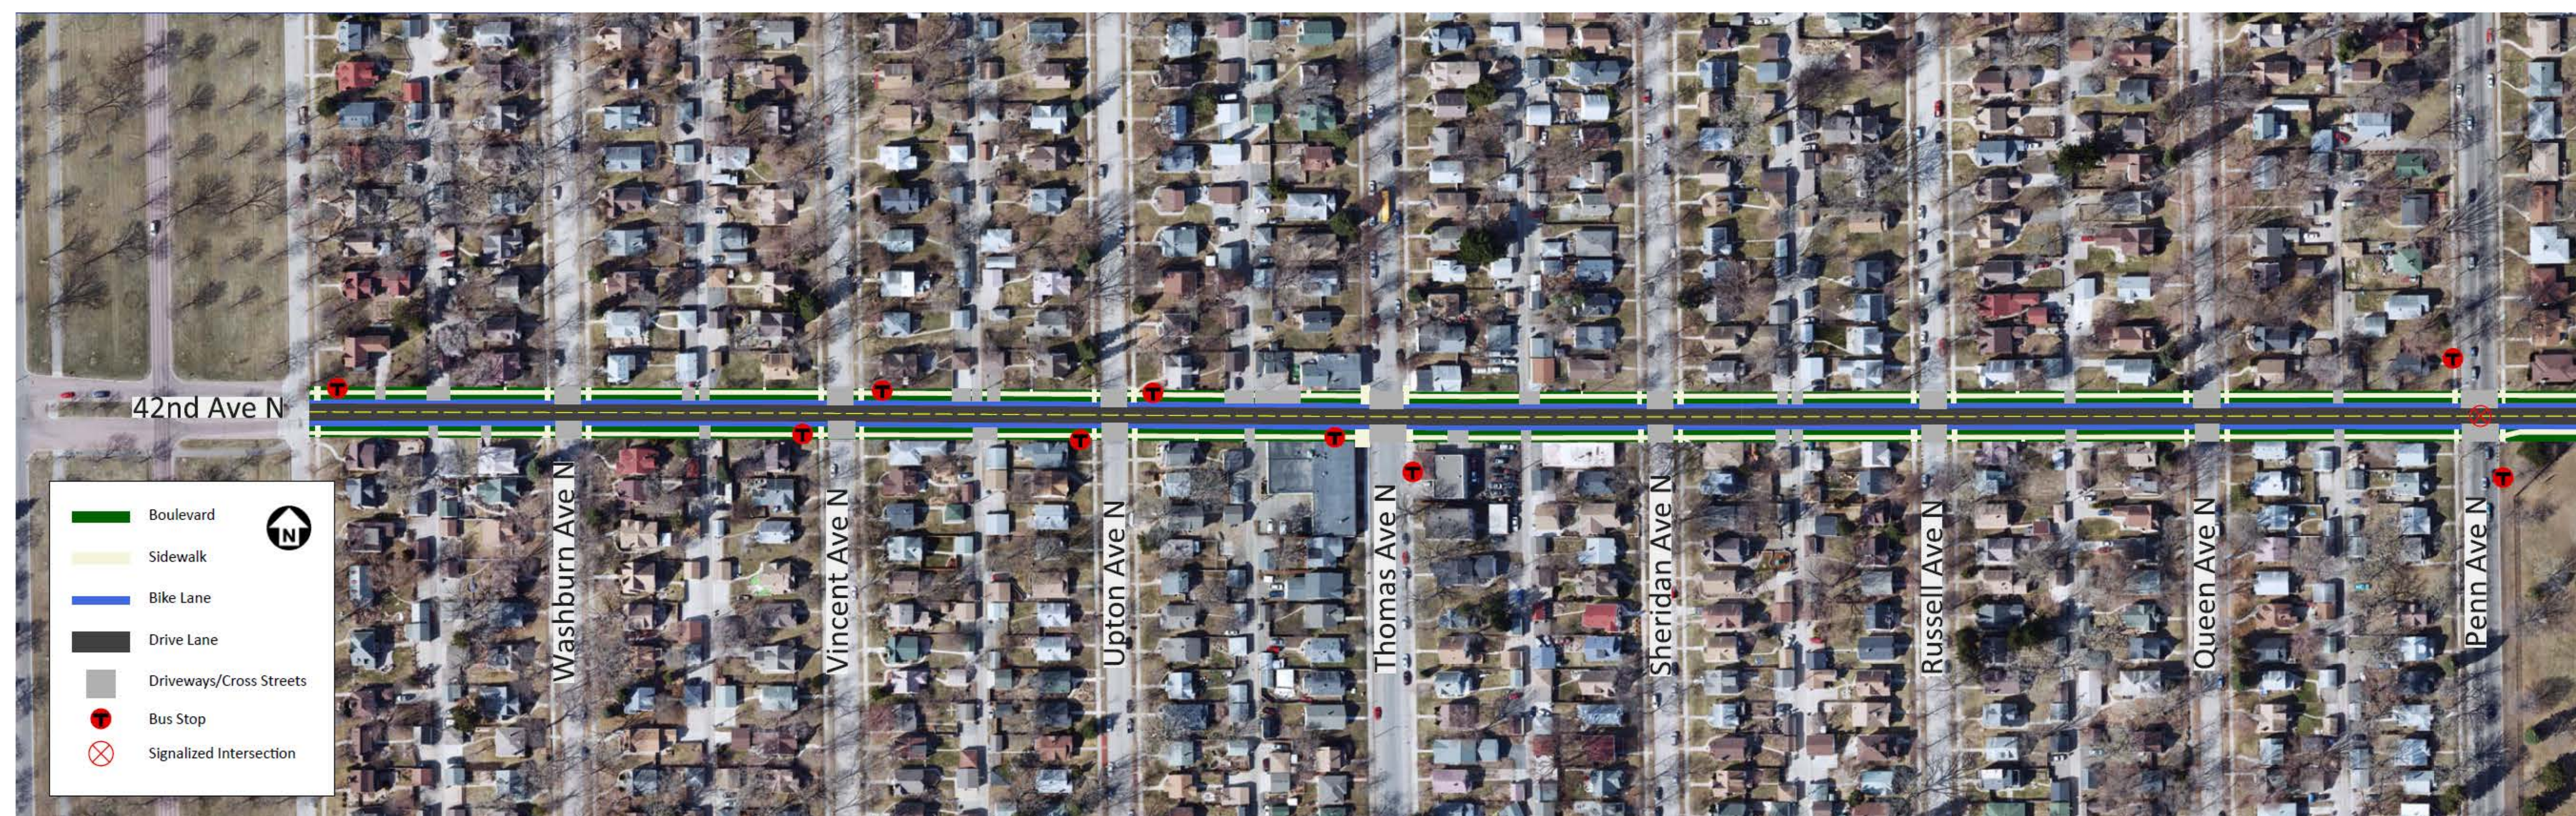

#### Vincent Ave (Looking West)



#### Russell Ave (Looking West)






# 42ND AVENUE N RECONSTRUCTION

XERXES AVENUE N TO LYNDAL AVE N

## Preliminary Concept: Penn Ave to Humboldt Ave (Middle Segment)

Existing

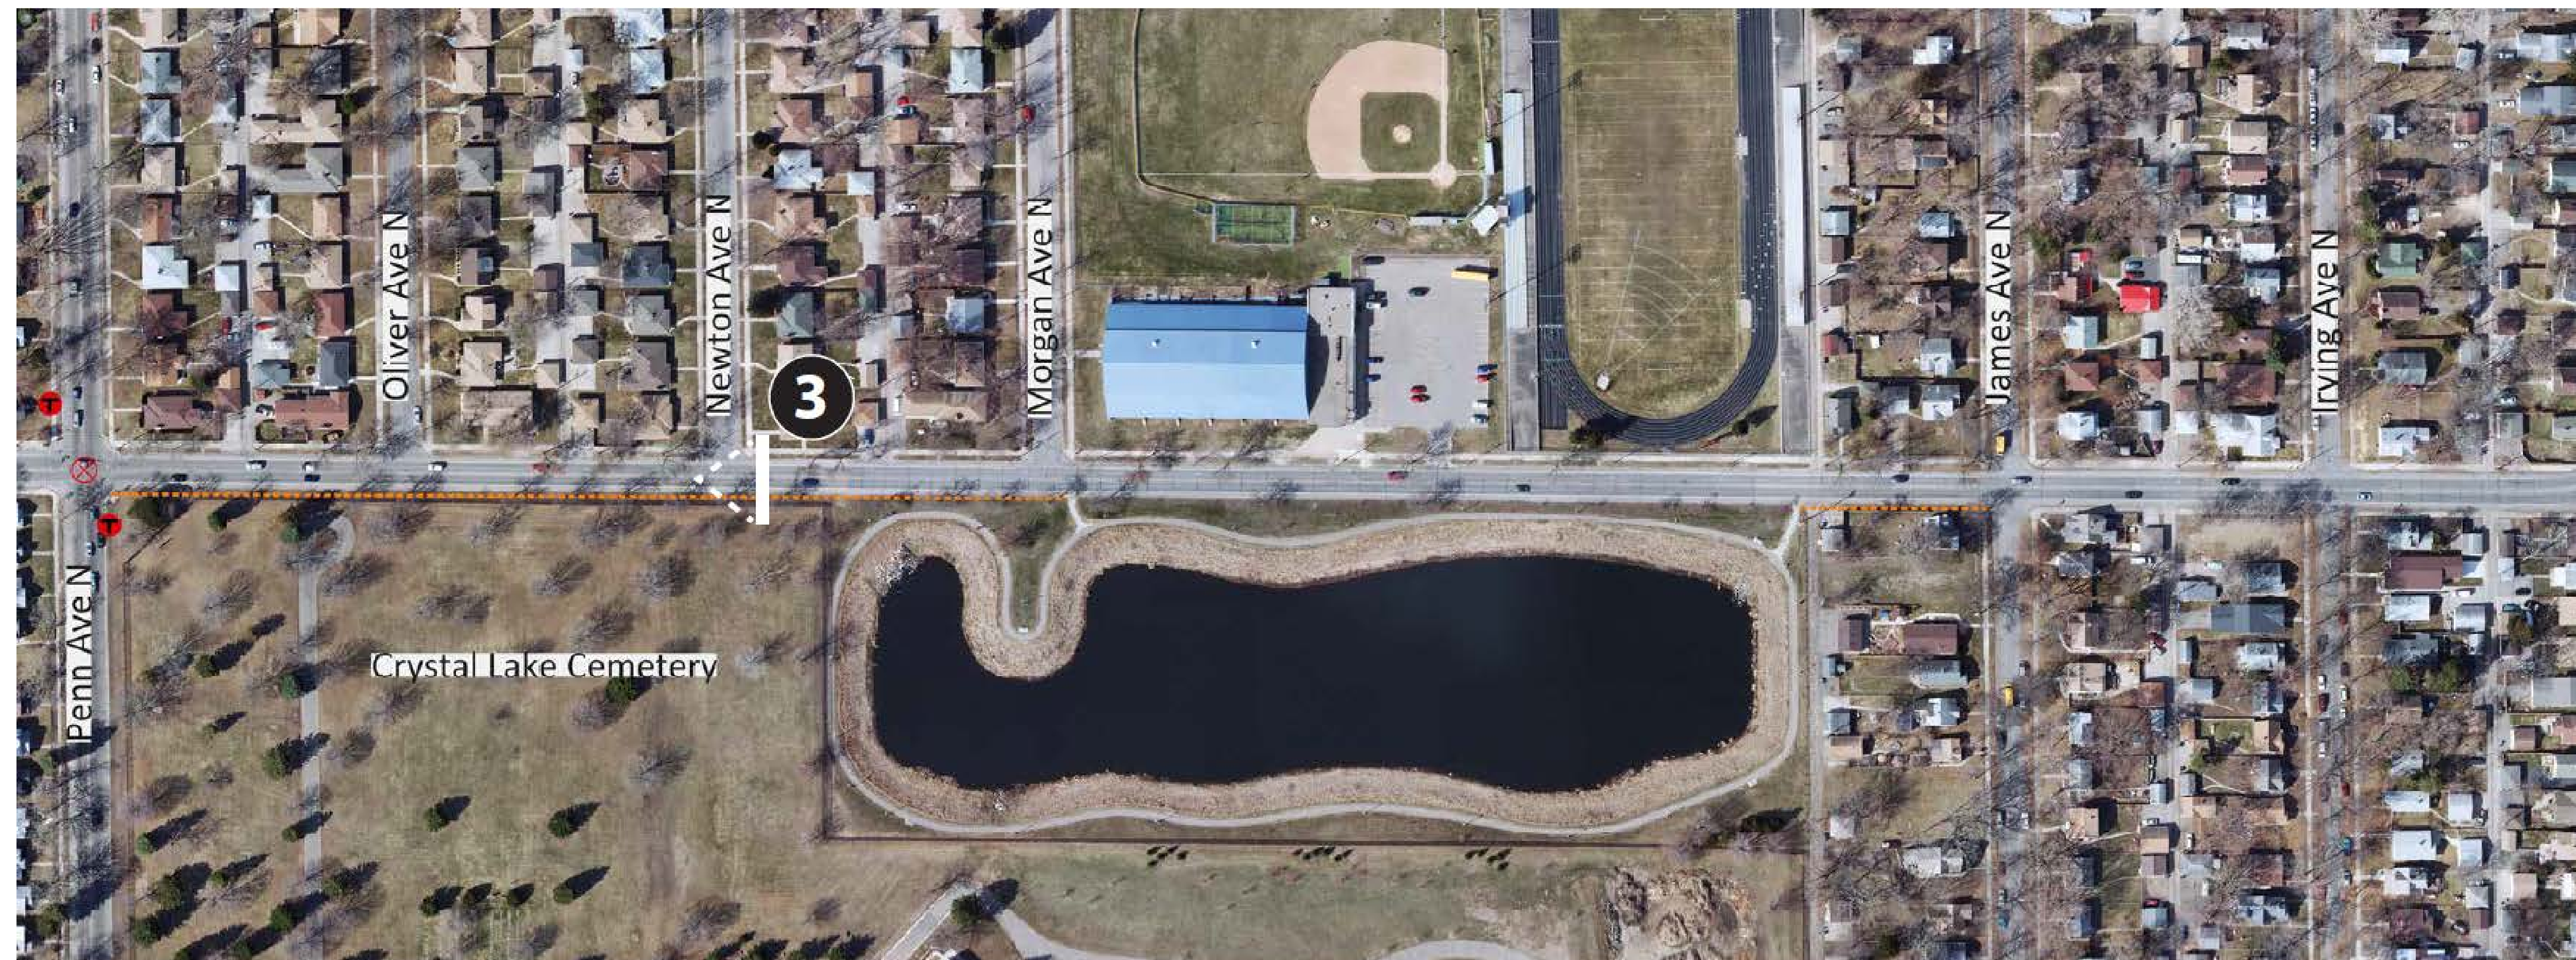

Newton Ave (Looking East)



Preliminary Concept



February 8, 2016

Open House Presentation




# 42ND AVENUE N RECONSTRUCTION

## XERXES AVENUE N TO LYNDAL AVE N

### Preliminary Concept: Humboldt Ave to Lyndale Ave (East Segment)

#### Existing

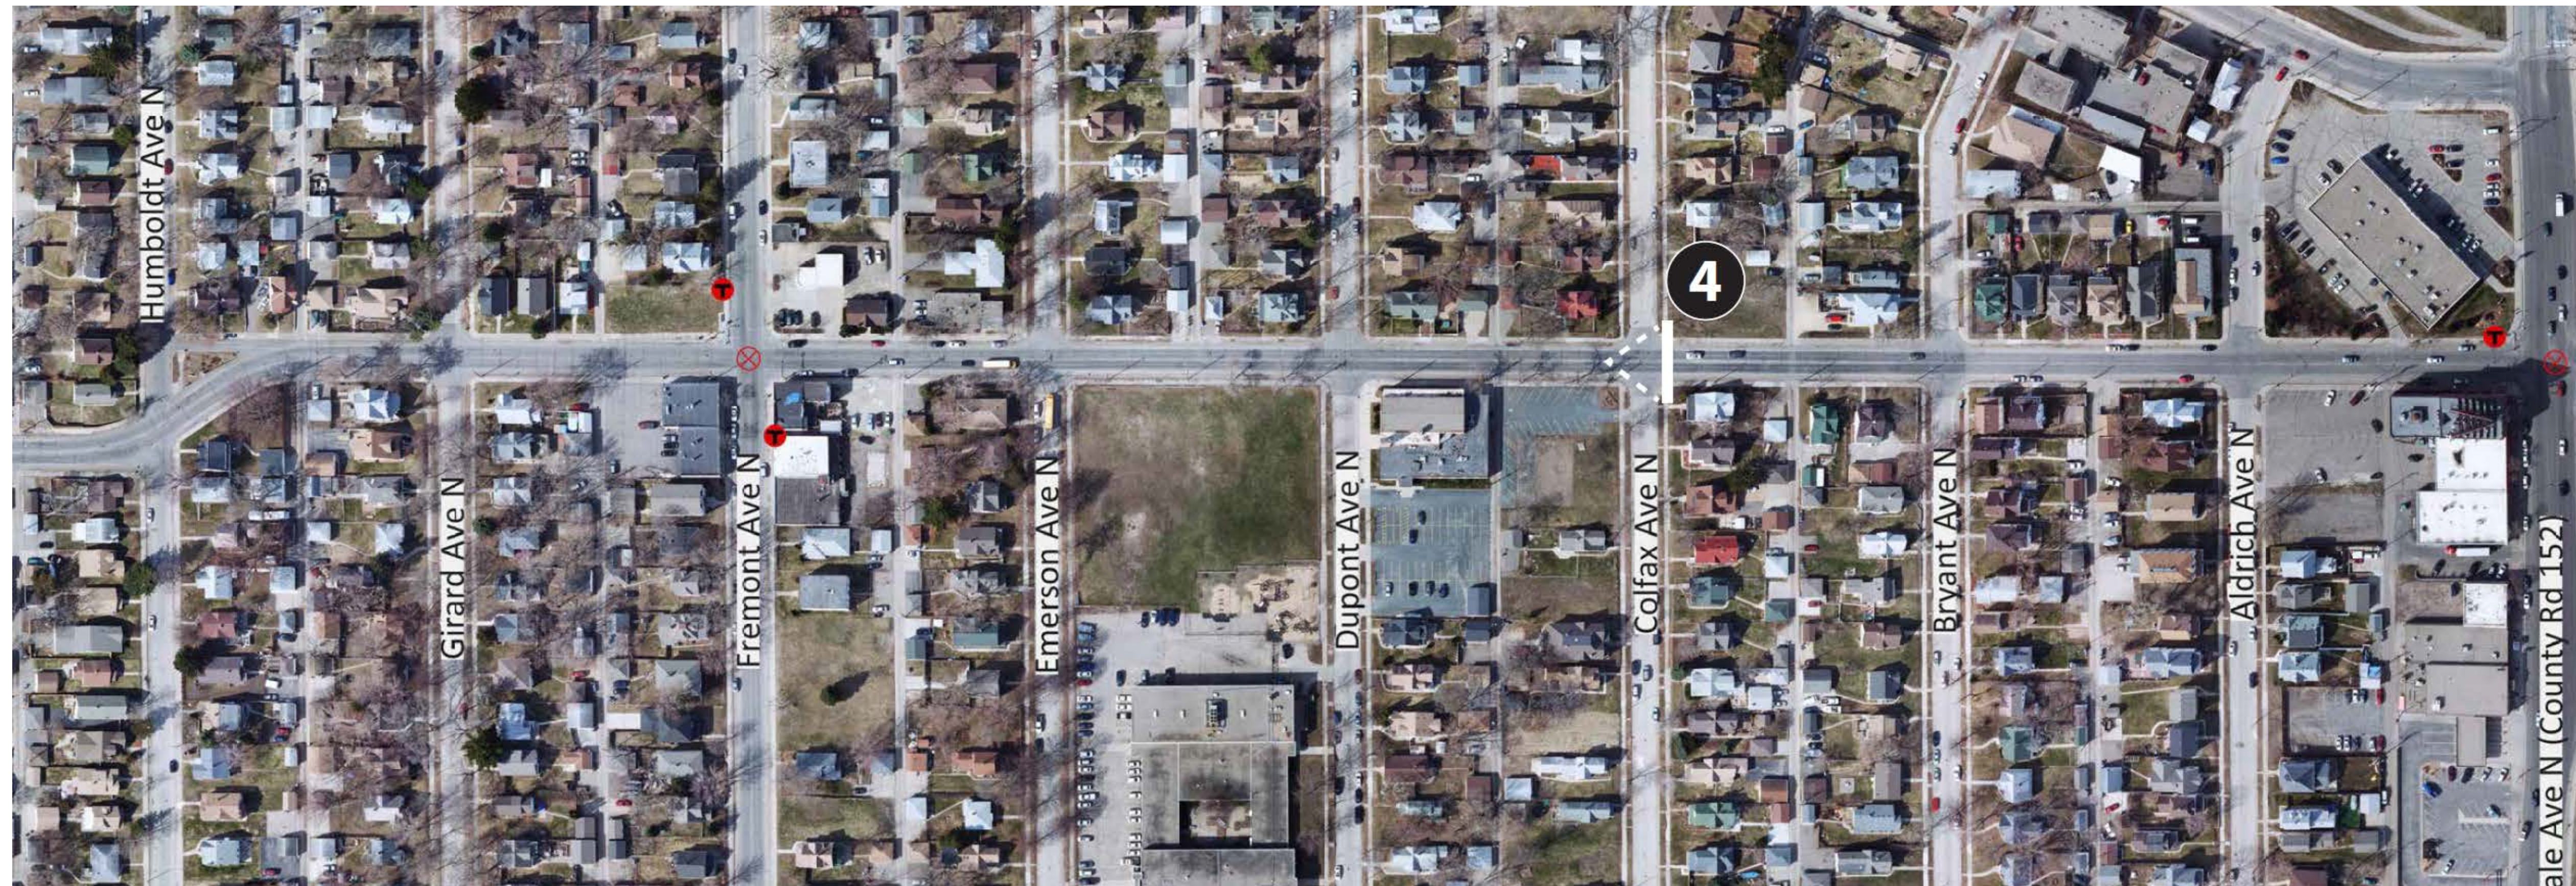

#### Colfax Ave (Looking East)



#### Preliminary Concept

