


# 12th Street South Bikeway

2nd Avenue South to 3rd Avenue South

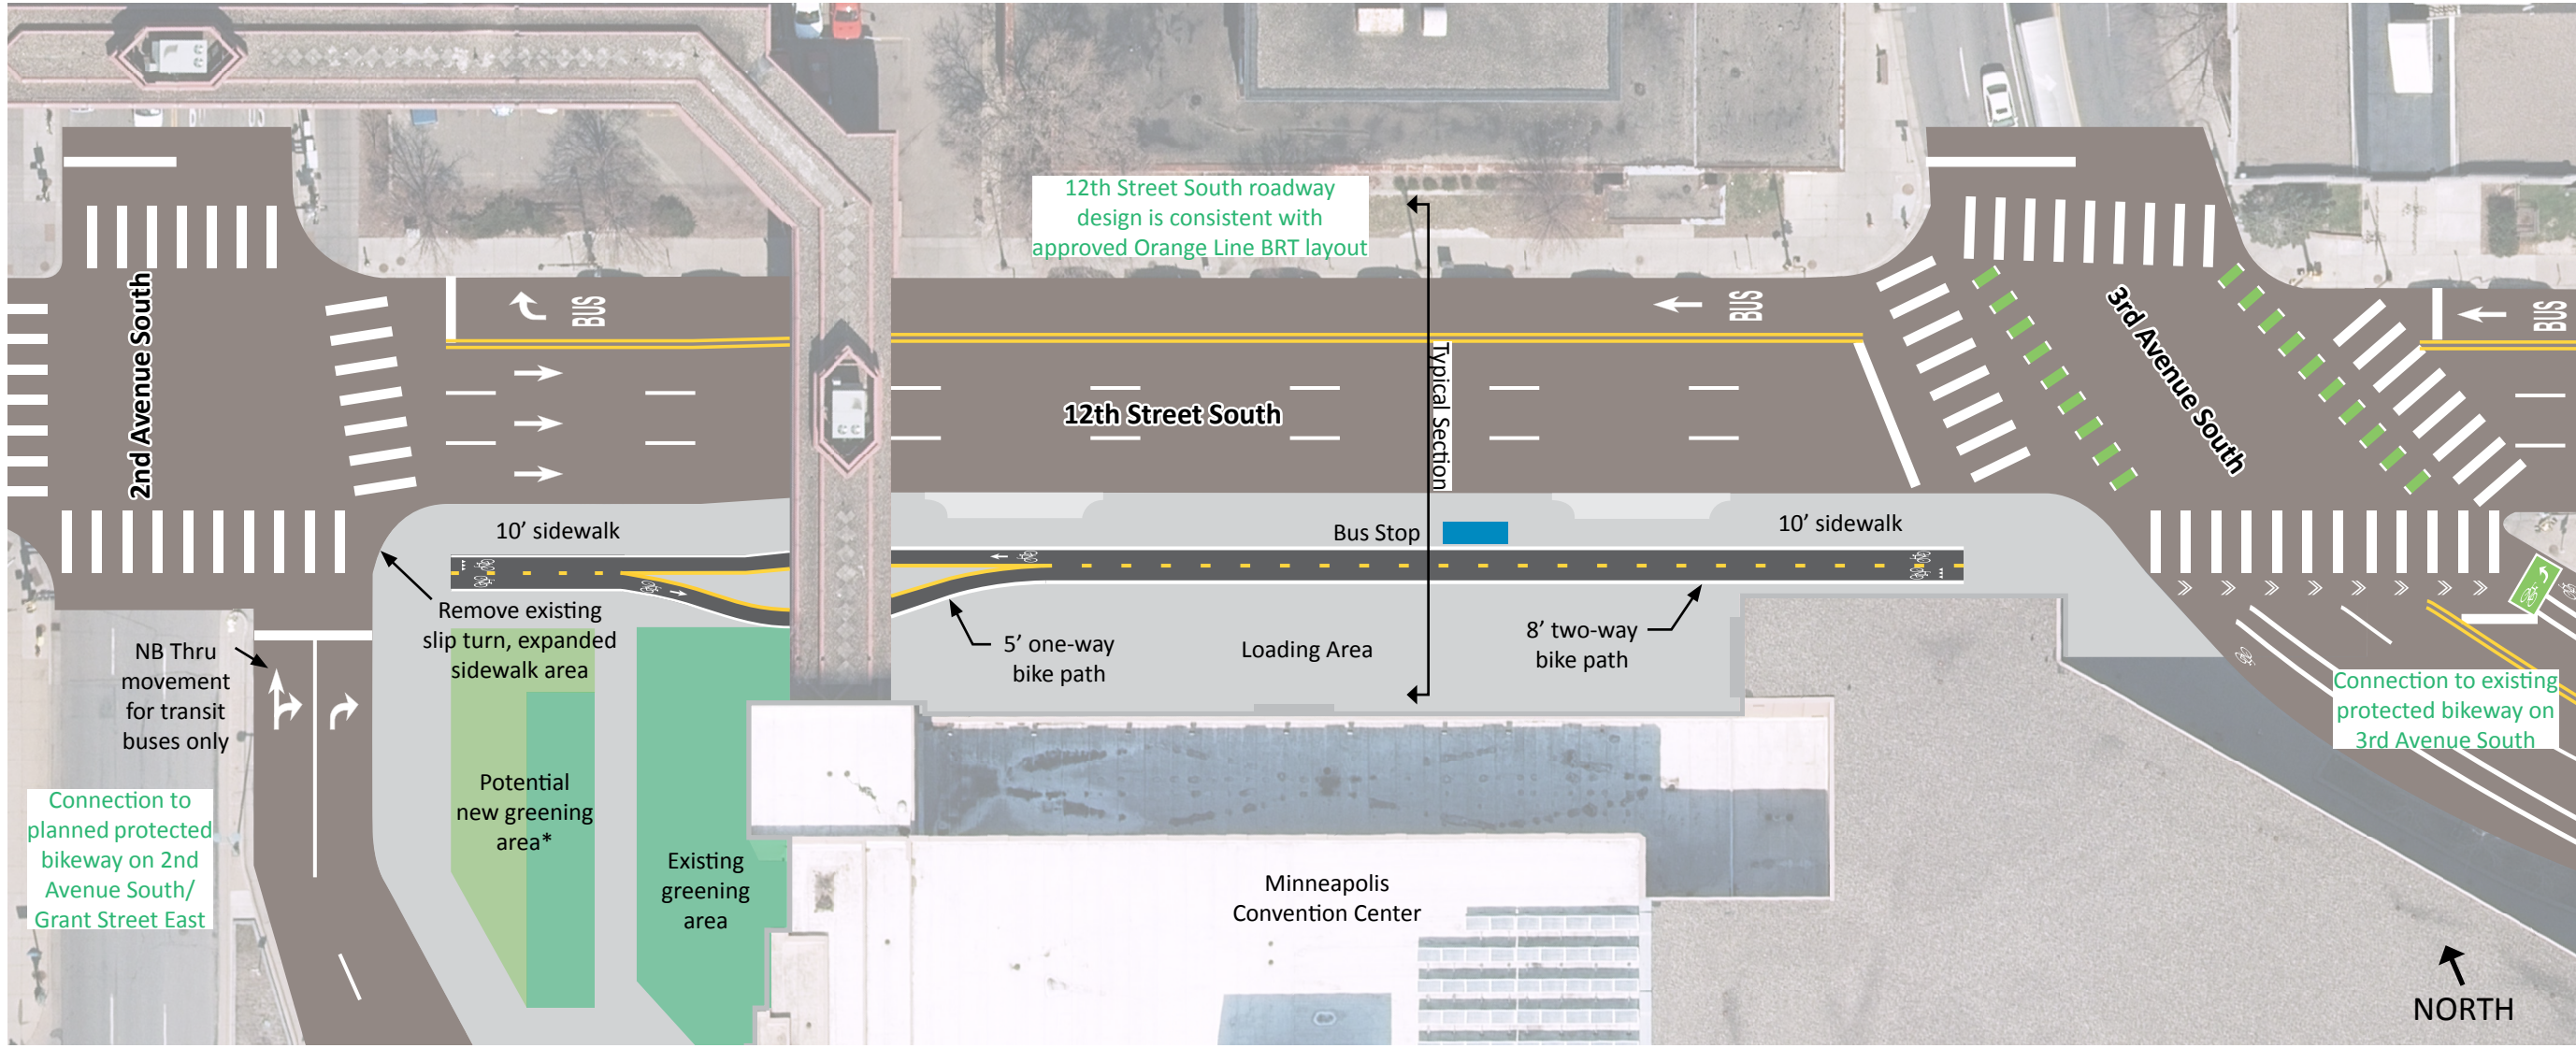

\*Coordination with Minneapolis Convention Center

Recommended Layout January 3, 2018

**Typical 12th Street South Cross Section**  
Looking west

