


28th Avenue South Reconstruction Layout
Proposed Layout

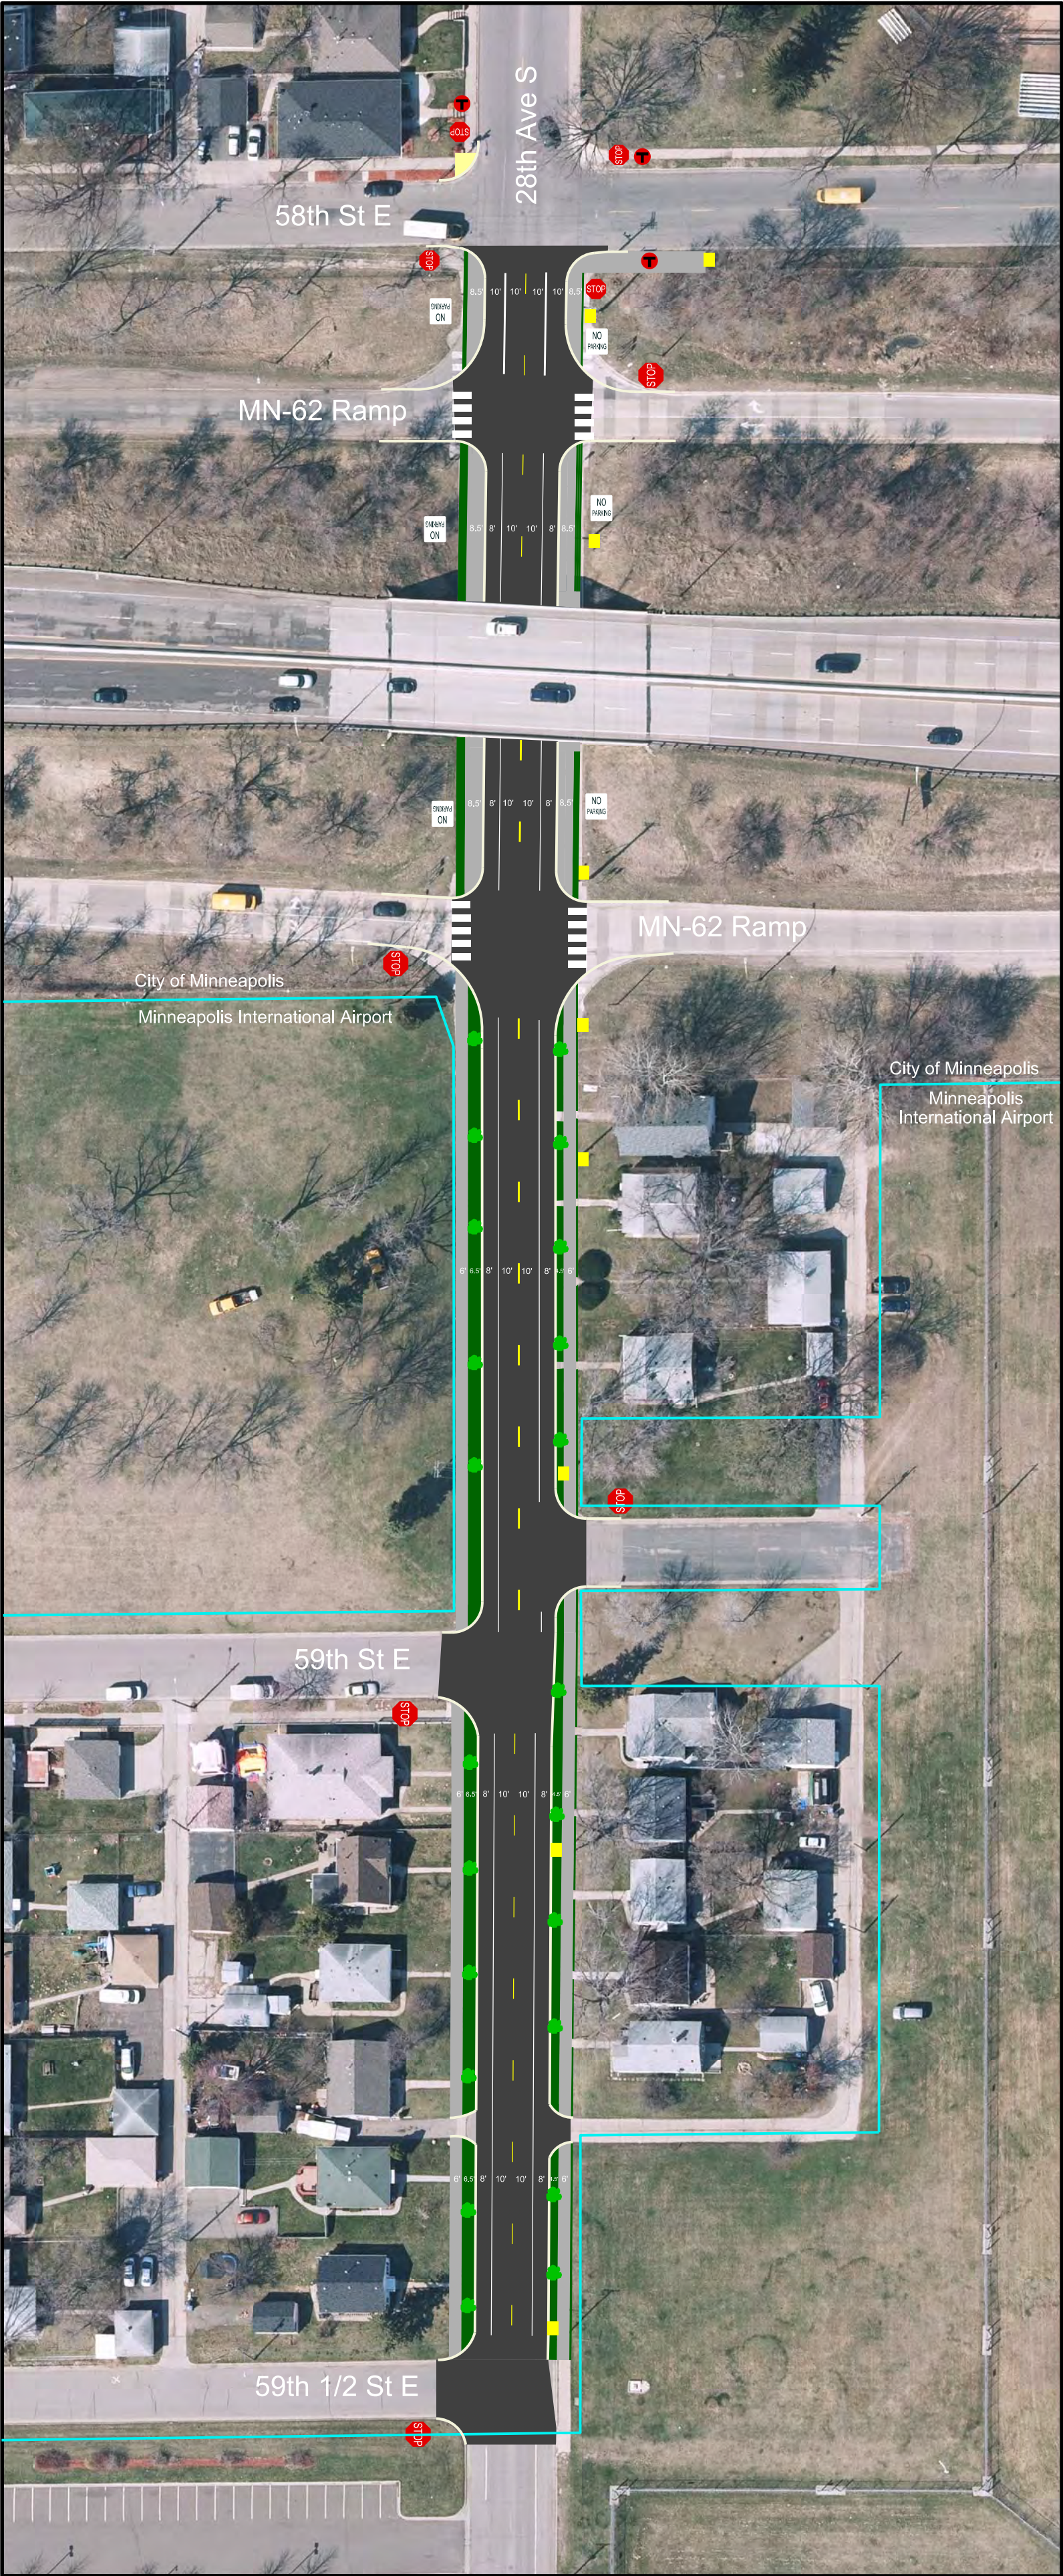

Updated July 27, 2017



Legend	
	Boulevard
	Sidewalk
	New Concrete Sidewalk
	Drive Lane
	Park Lane
	Signalized Intersection
	City Boundary
	Existing Utility Pole

