


(4) 11/32"  
SQUARE HOLES

8', 8.5', 9',  
9.5', 10'  
OR 10.5'

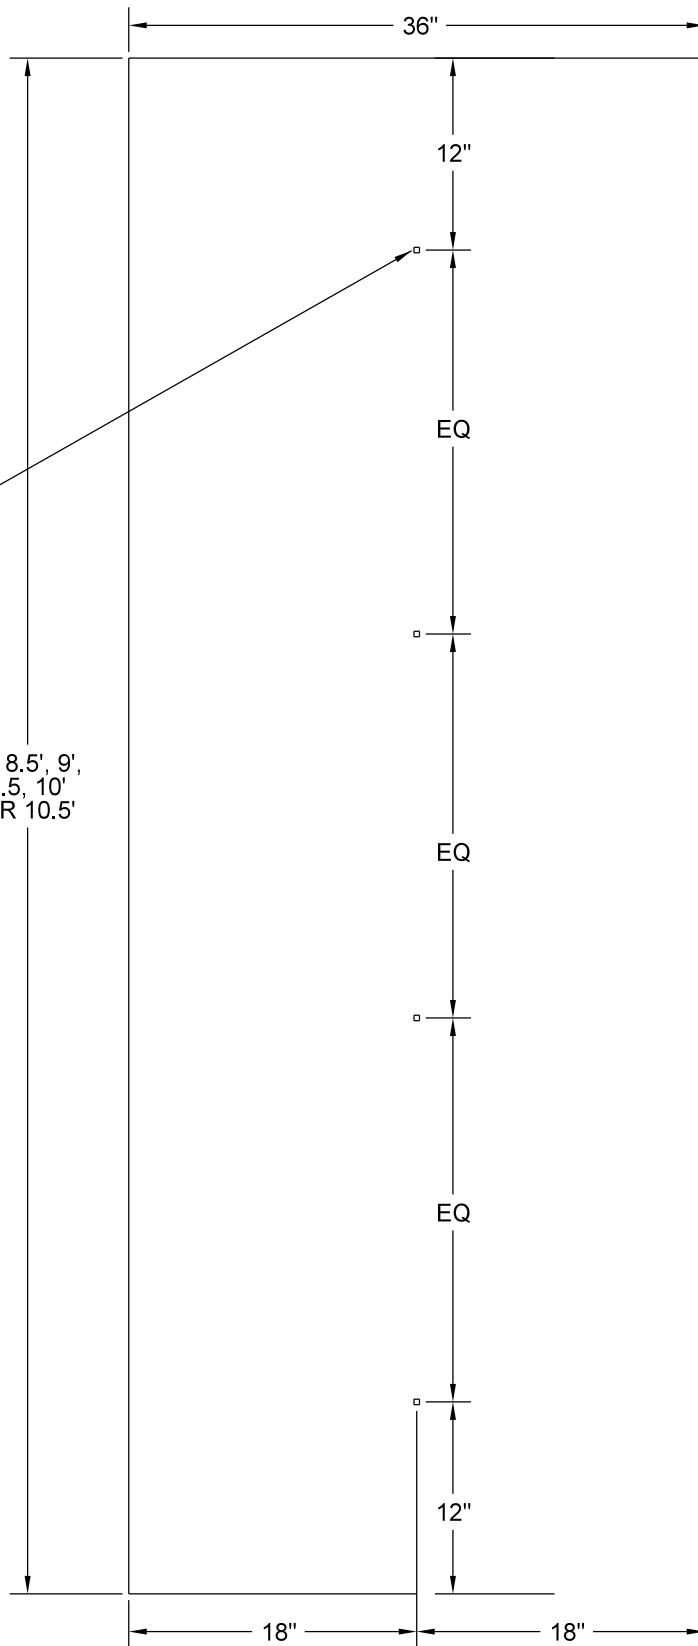

NOTE:

- 1) 0.10" THICK ALUMINUM
- 2) REMOVE ALL BURRS AND SHARP EDGES

SCALE: 1' = 1"



DRW: BKK

DATE: 9/19/19

APP: DRP

DATE: 9/19/19

SIGN BLANK - SIGN  
ALUMINUM - RECTANGLE  
36" X 8', 8.5', 9', 9.5', 10' OR 10.5'

STANDARD  
PLATE  
NO.  
TRAF-5510