


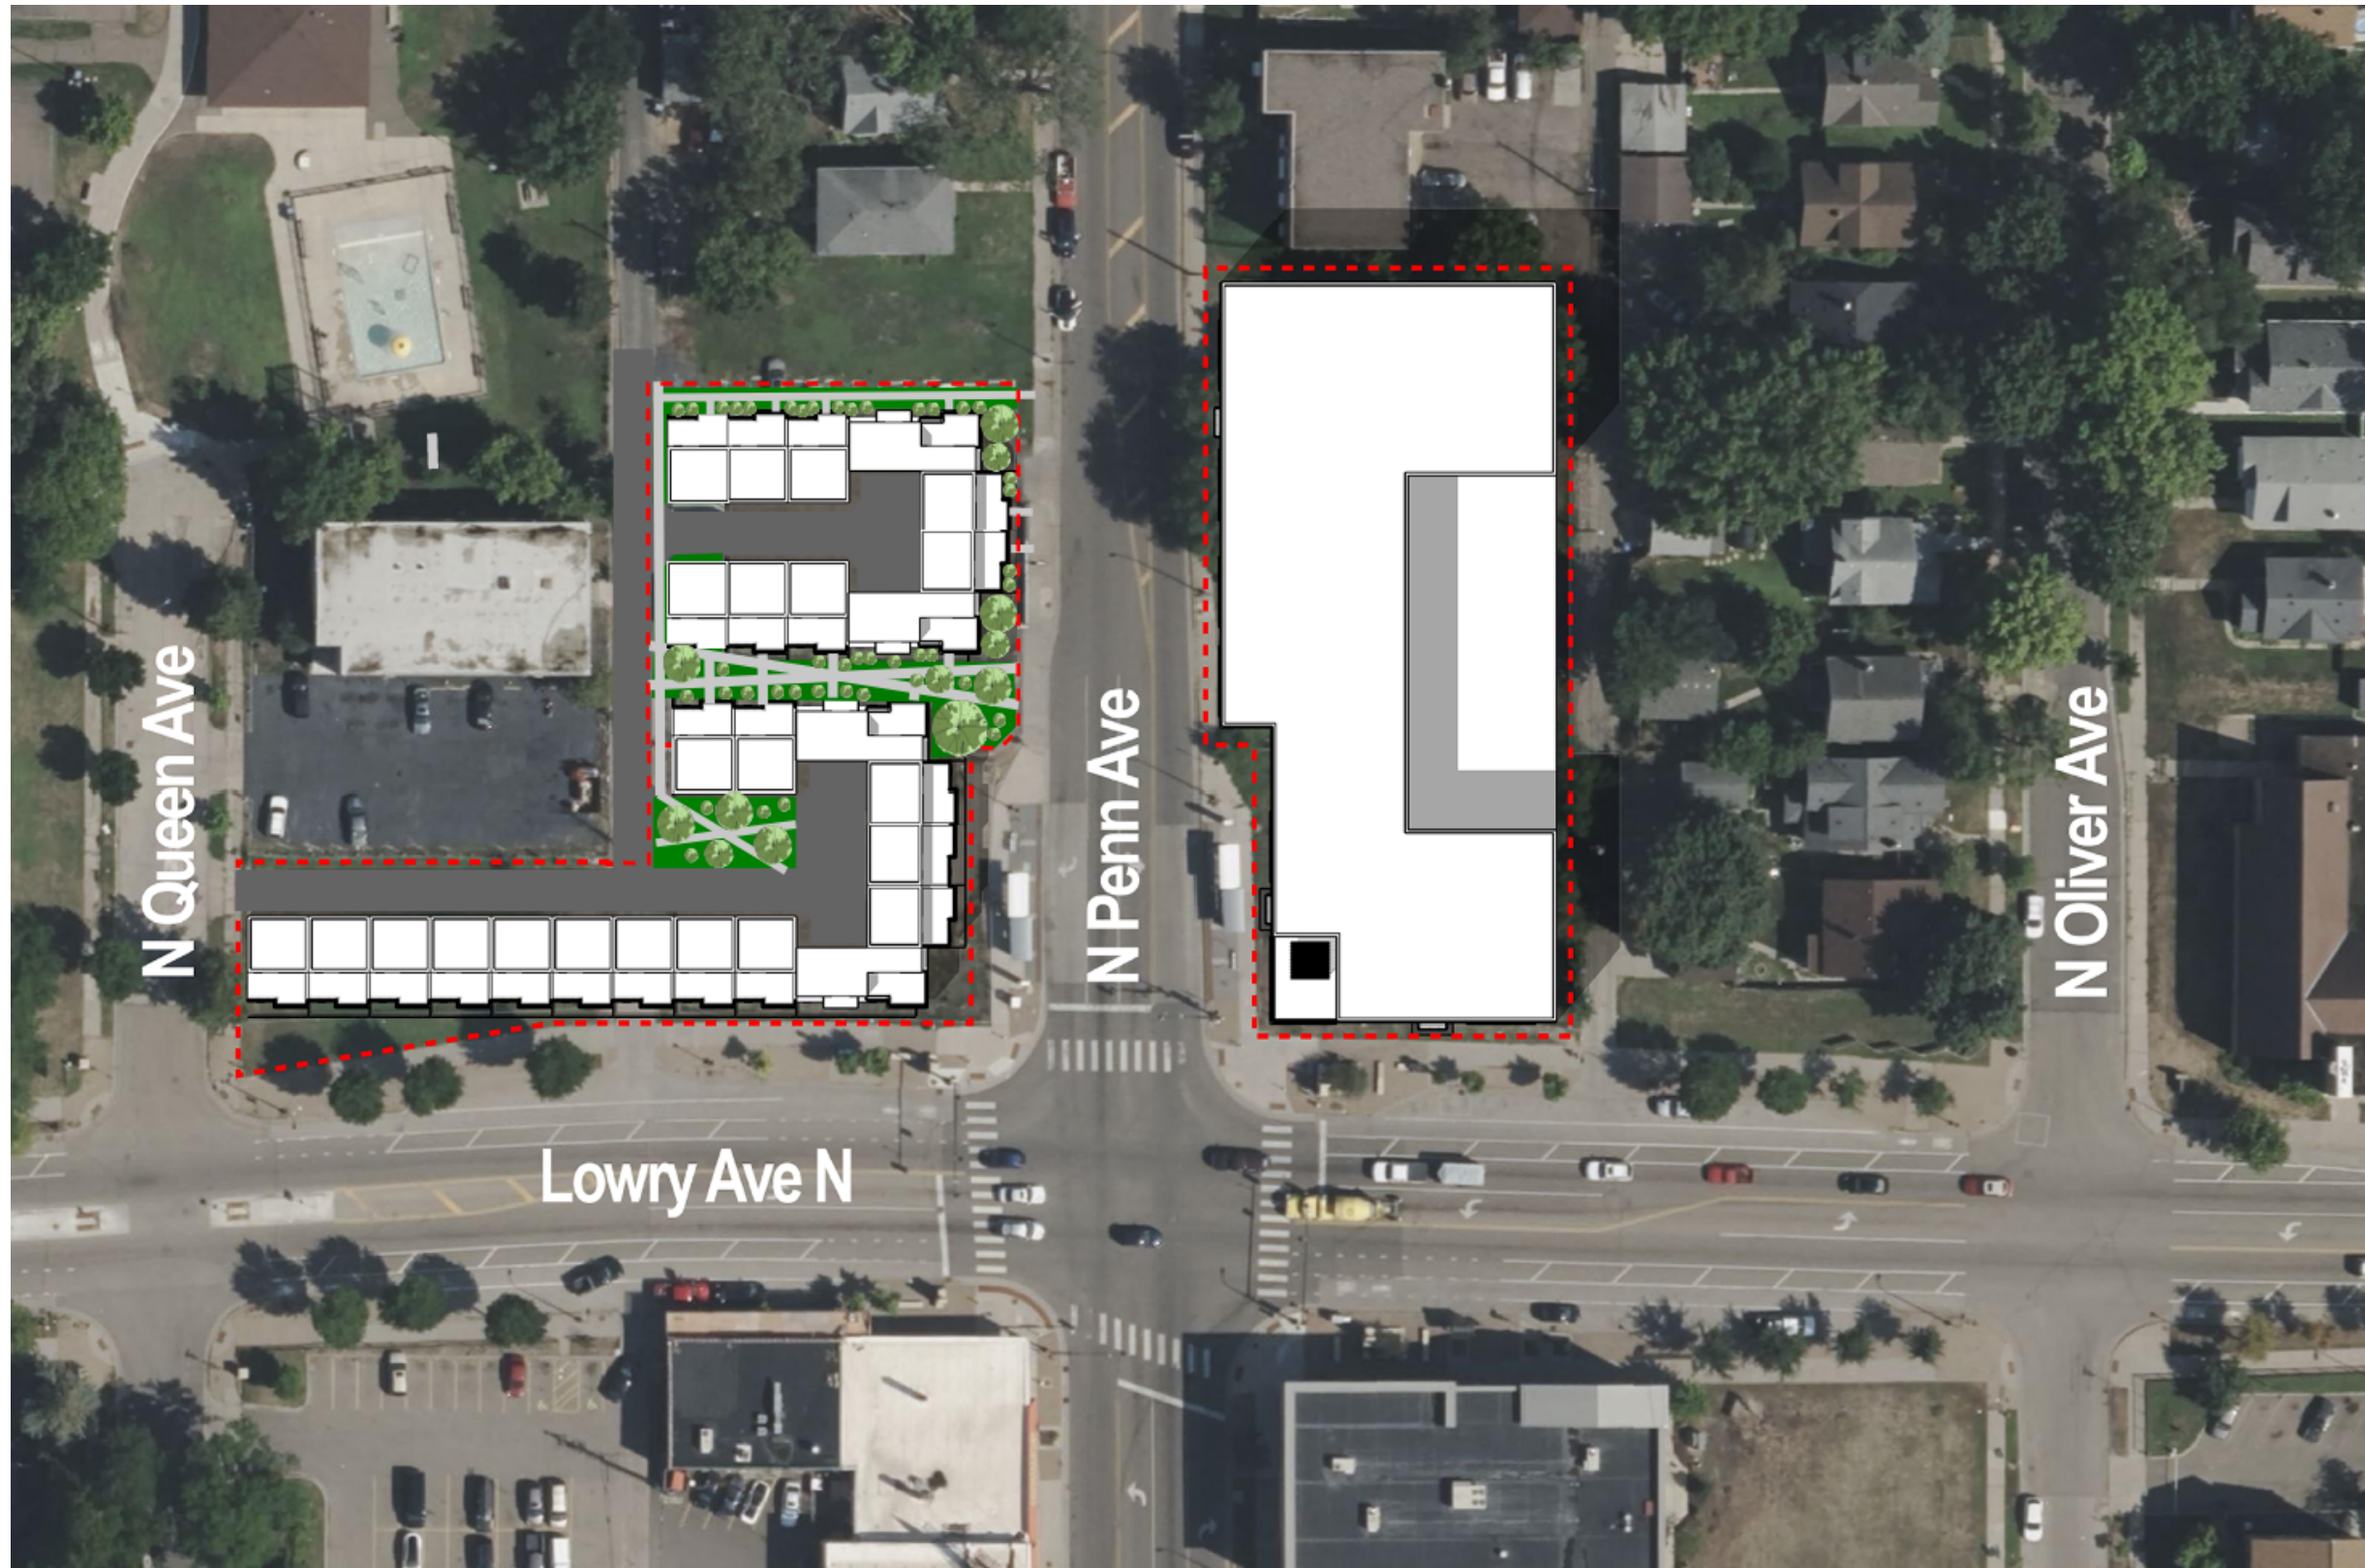

DESIGN
BY MELO

DESIGN BY MELO, LLC

30 S 9th Street
Minneapolis, MN 55402
612.289.8419

www.designbymelo.com



DRAWING - A100

SITE PLAN

PROJECT

The PennLow Collective



3206 Penn Avenue North
Minneapolis MN 55412

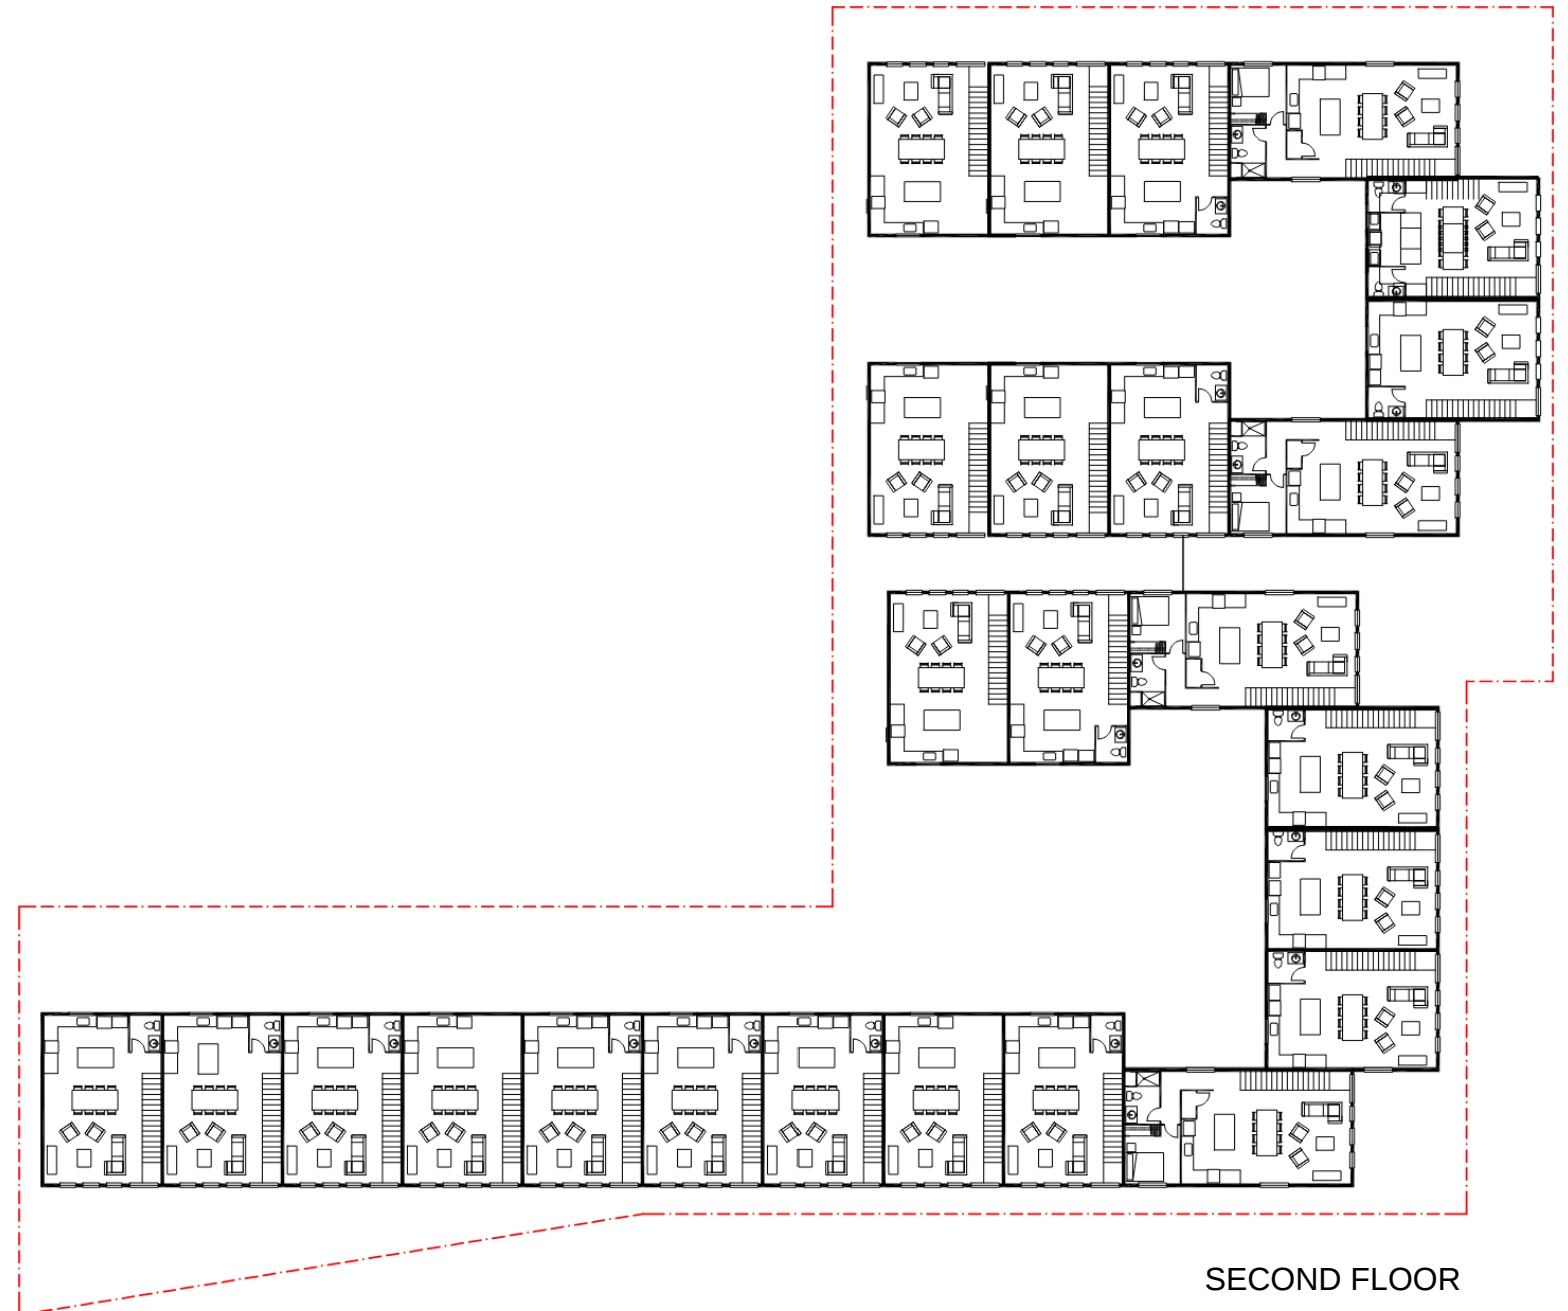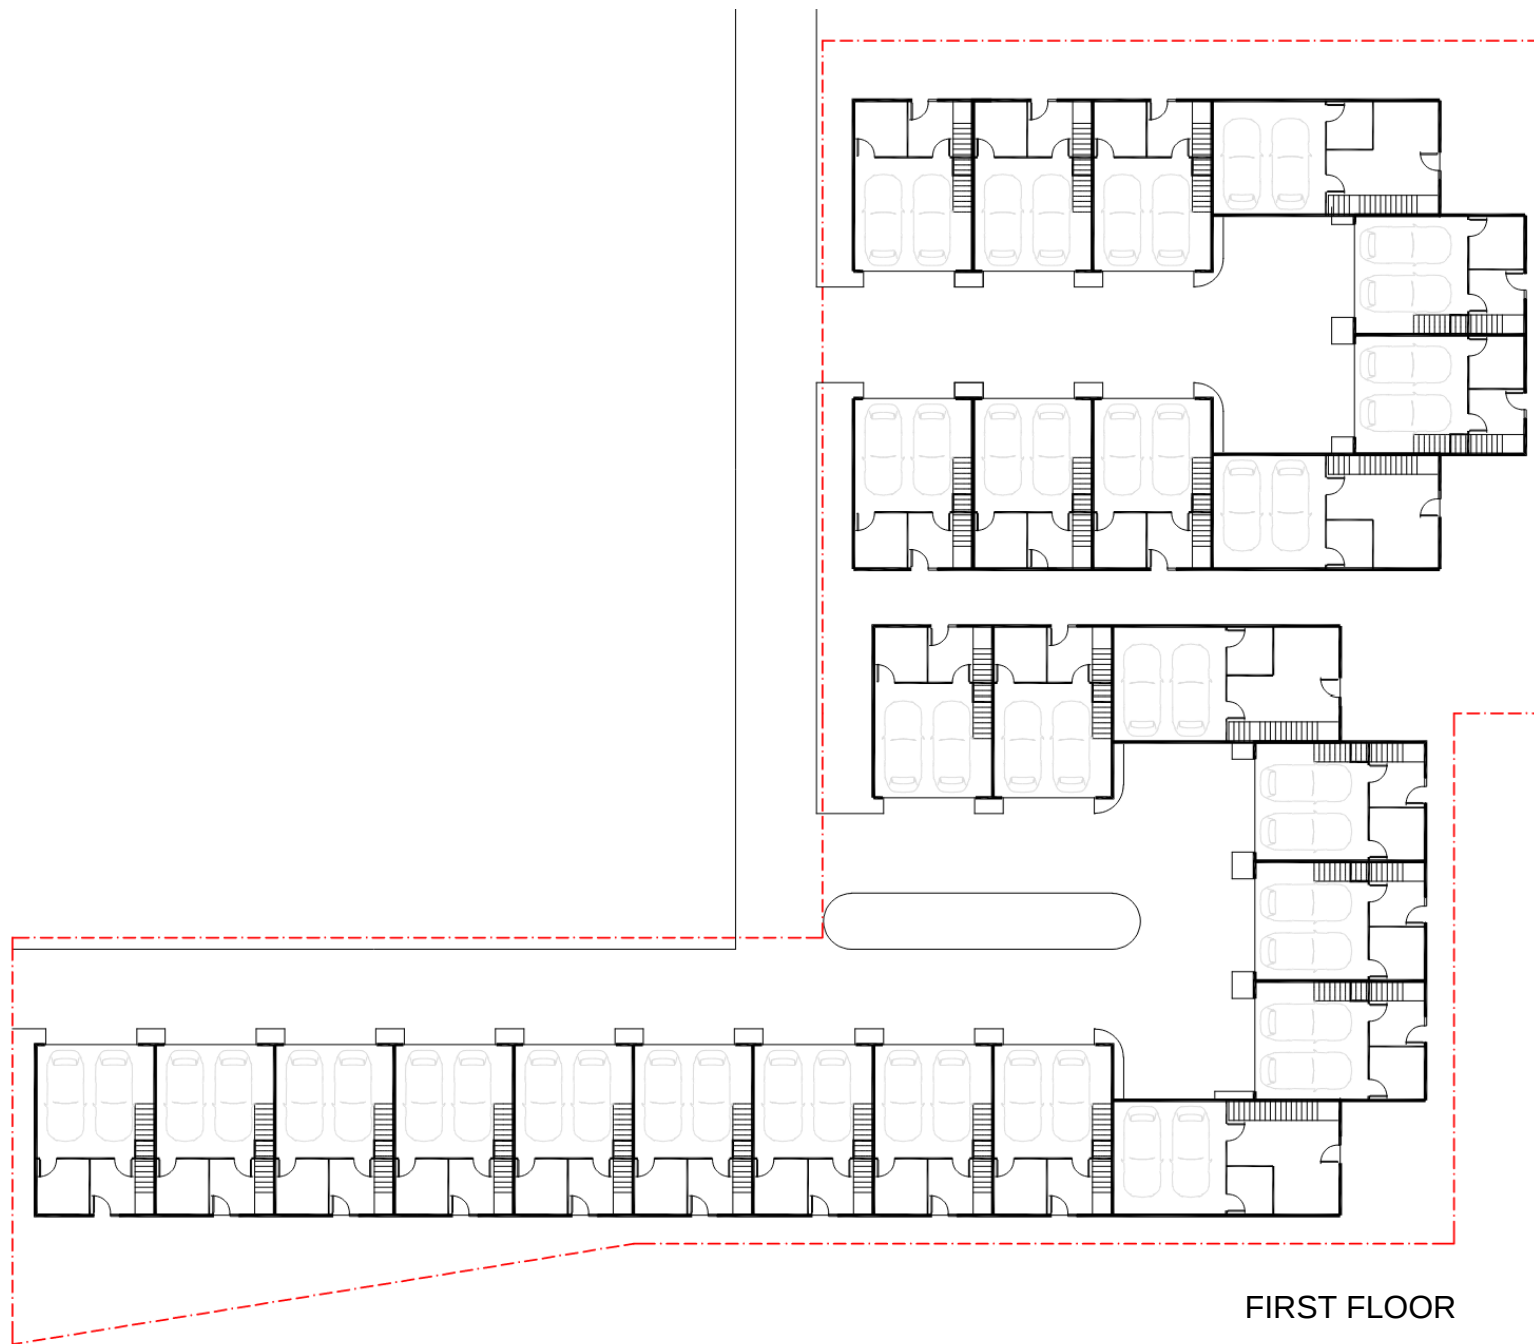


DESIGN BY MELO, LLC
30 S 9th Street
Minneapolis, MN 55402
612.289.8419
www.designbymelo.com


DRAWING - A101 A
TOWNHOMES - FLOOR PLANS

PROJECT
The PennLow Collective
3206 Penn Avenue North
Minneapolis MN 55412

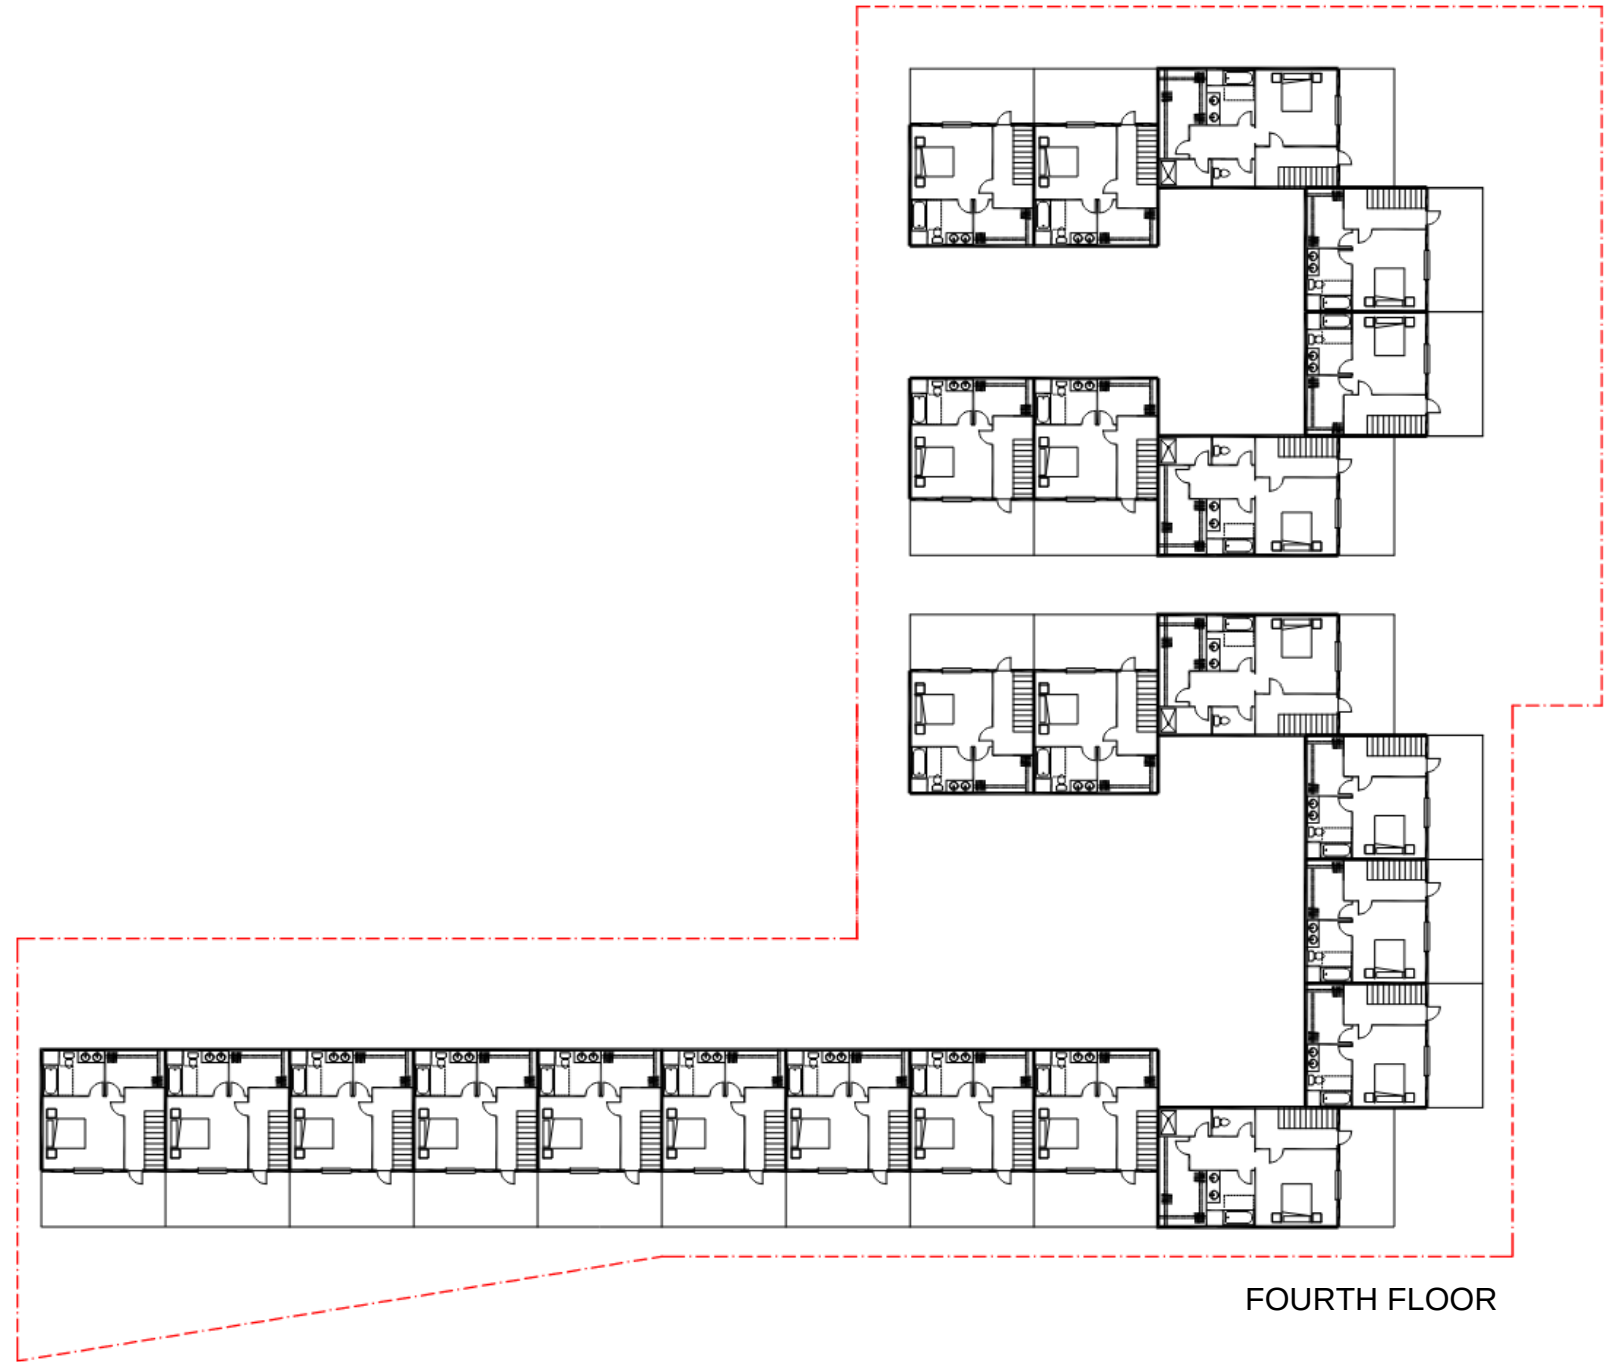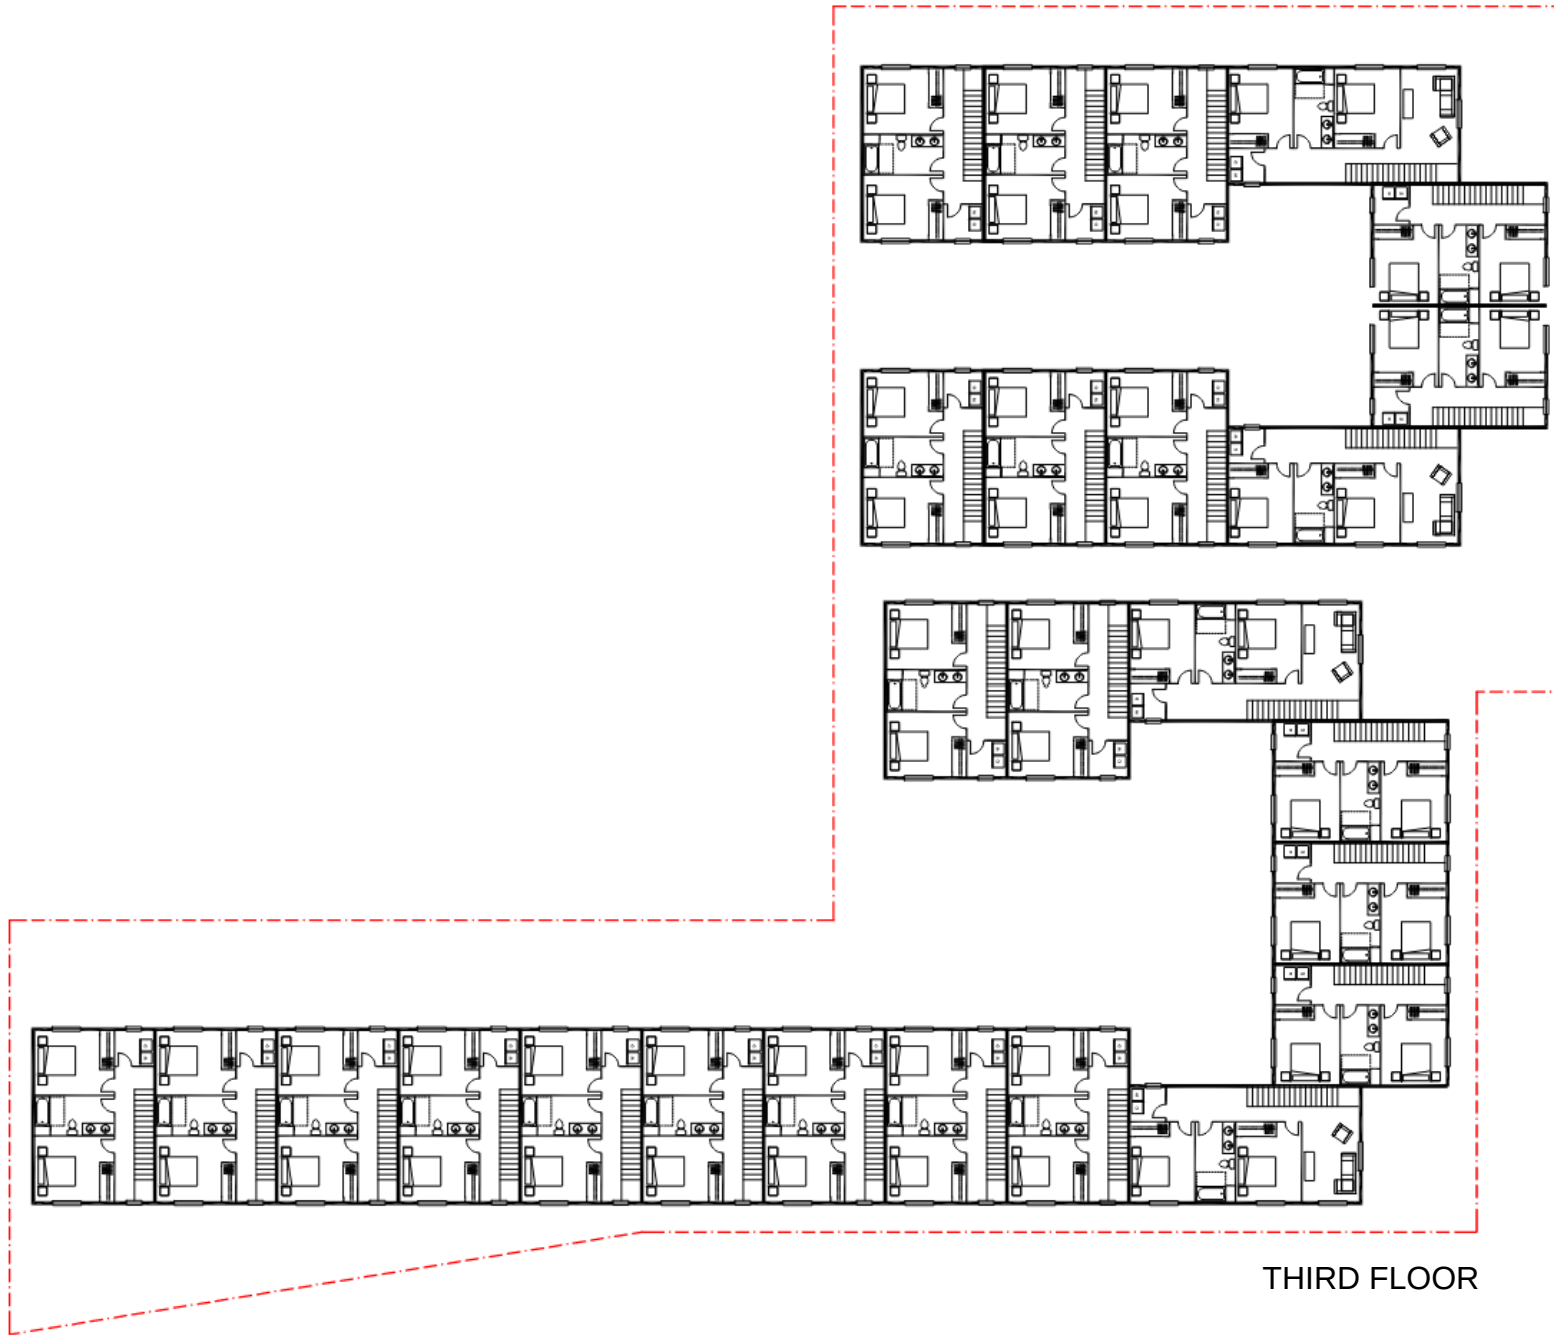


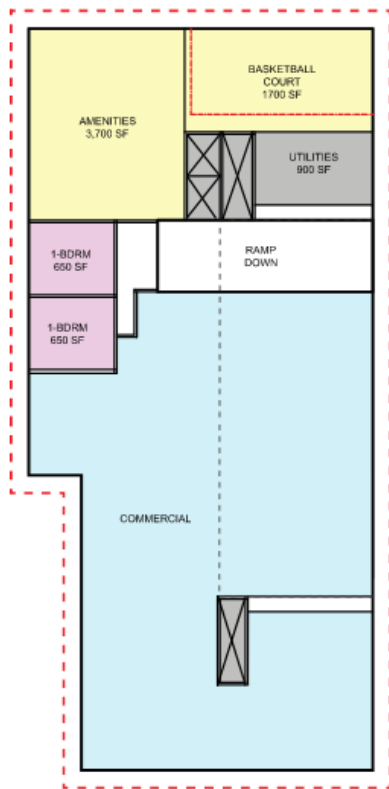


FIRST FLOOR PLAN

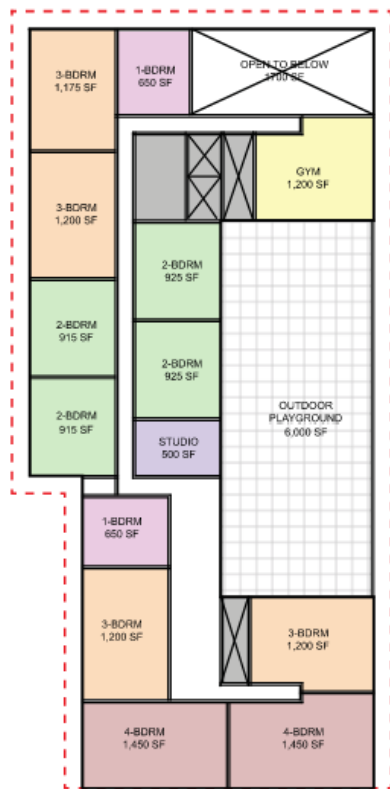


SECOND FLOOR PLAN

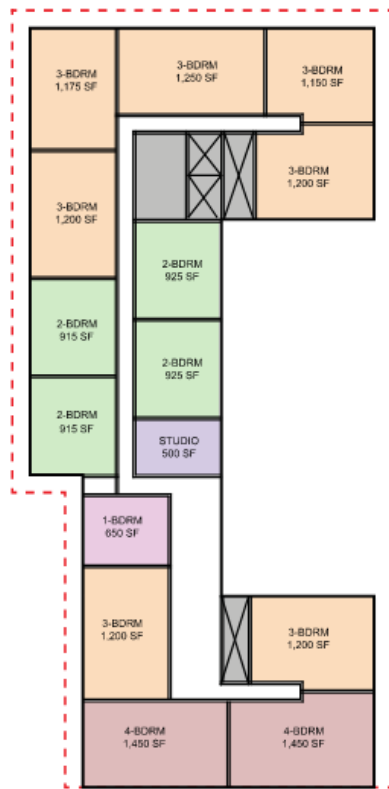


THIRD FLOOR PLAN

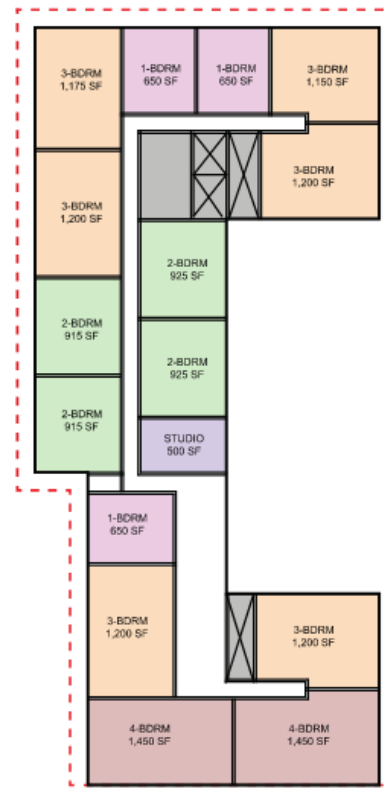







FOURTH FLOOR PLAN

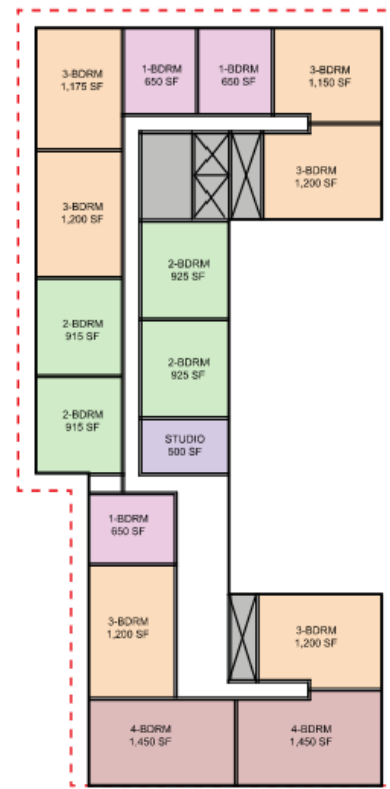

FIFTH FLOOR PLAN

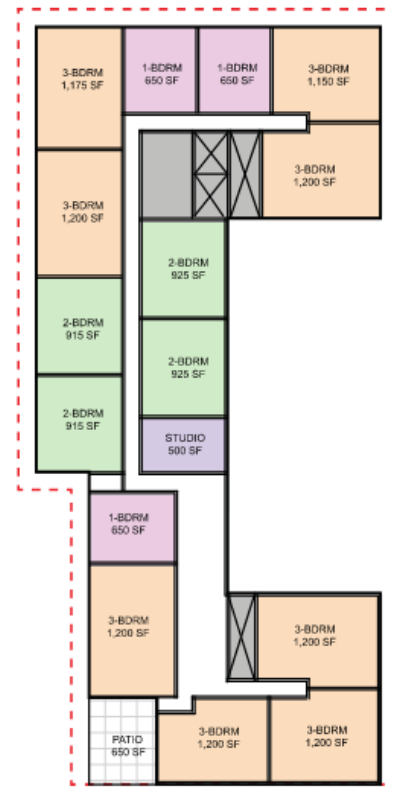

SIXTH FLOOR PLAN

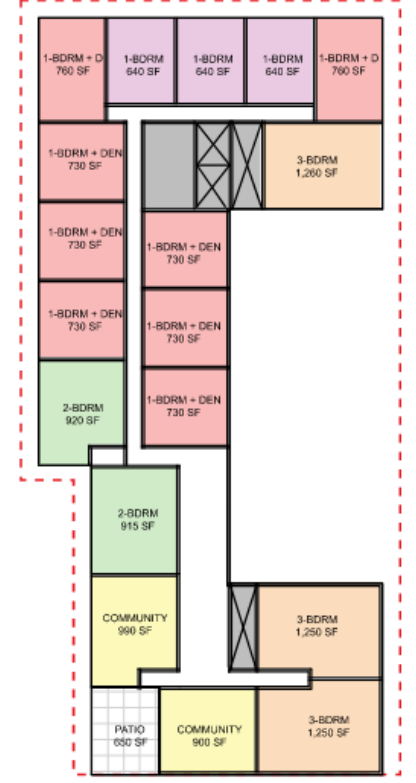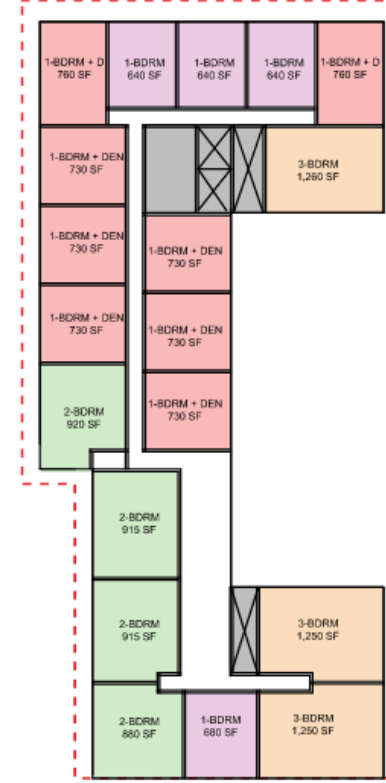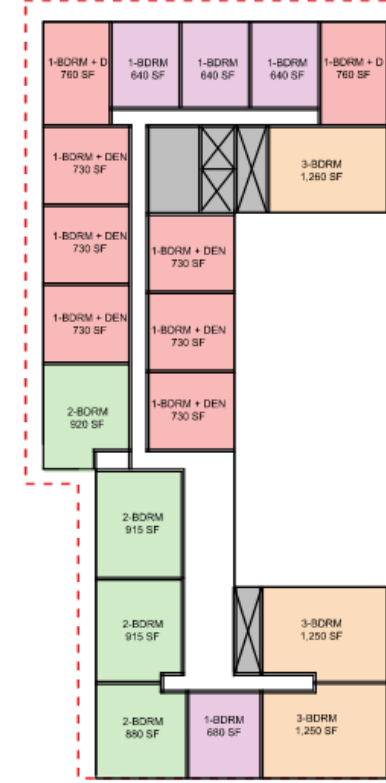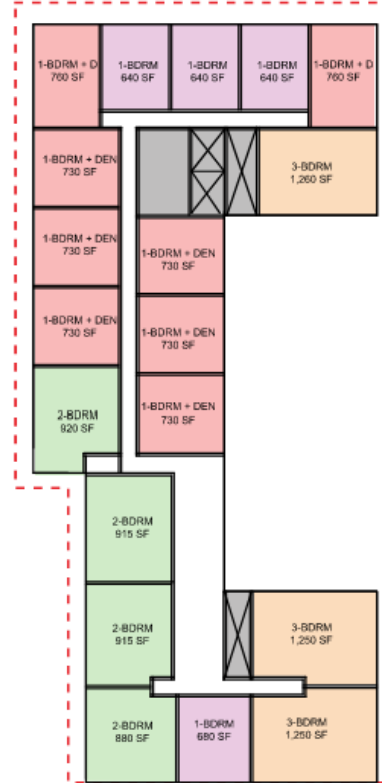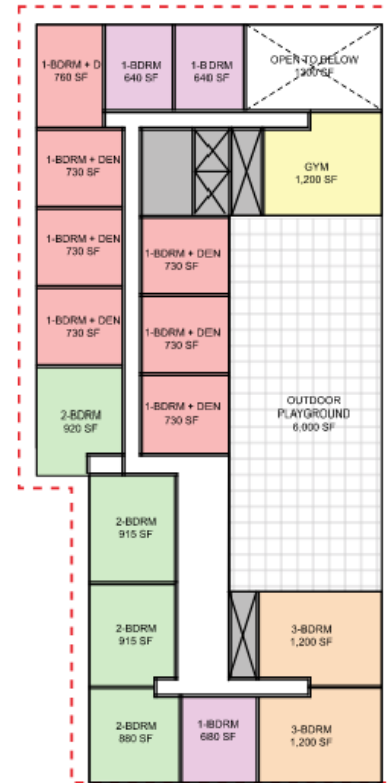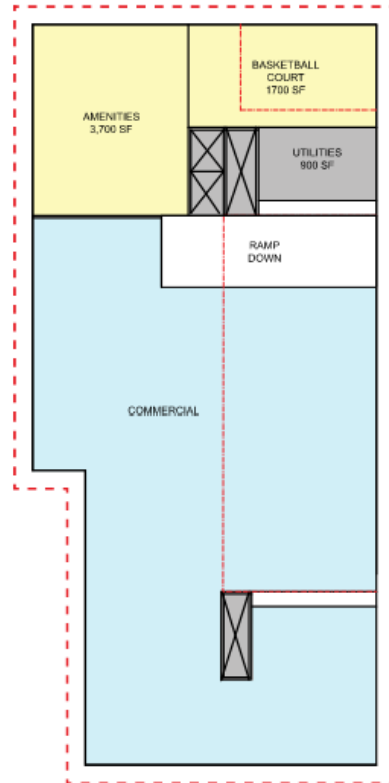



DESIGN
BY MELO

DESIGN BY MELO, LLC

30 S 9th Street
Minneapolis, MN 55402
612.289.8419

www.designbymelo.com

DRAWING - A104

RENDERINGS

PROJECT

The PennLow Collective

3206 Penn Avenue North
Minneapolis MN 55412



DESIGN BY MELO, LLC

30 S 9th Street
Minneapolis, MN 55402
612.289.8419

www.designbymelo.com

DRAWING - A105

RENDERINGS

PROJECT

The PennLow Collective

3206 Penn Avenue North
Minneapolis MN 55412